

SHEET INDEX

A0 - Cover Page

A1 - First Floor Plan

A2 - Second Floor Plan


A3 - Roof-Roof Deck Plan

A4 - Perspectives & Elevations


A5 - Perspectives & Sections

A6 - CMU Wall Types


Stamper Residence Conceptual Design

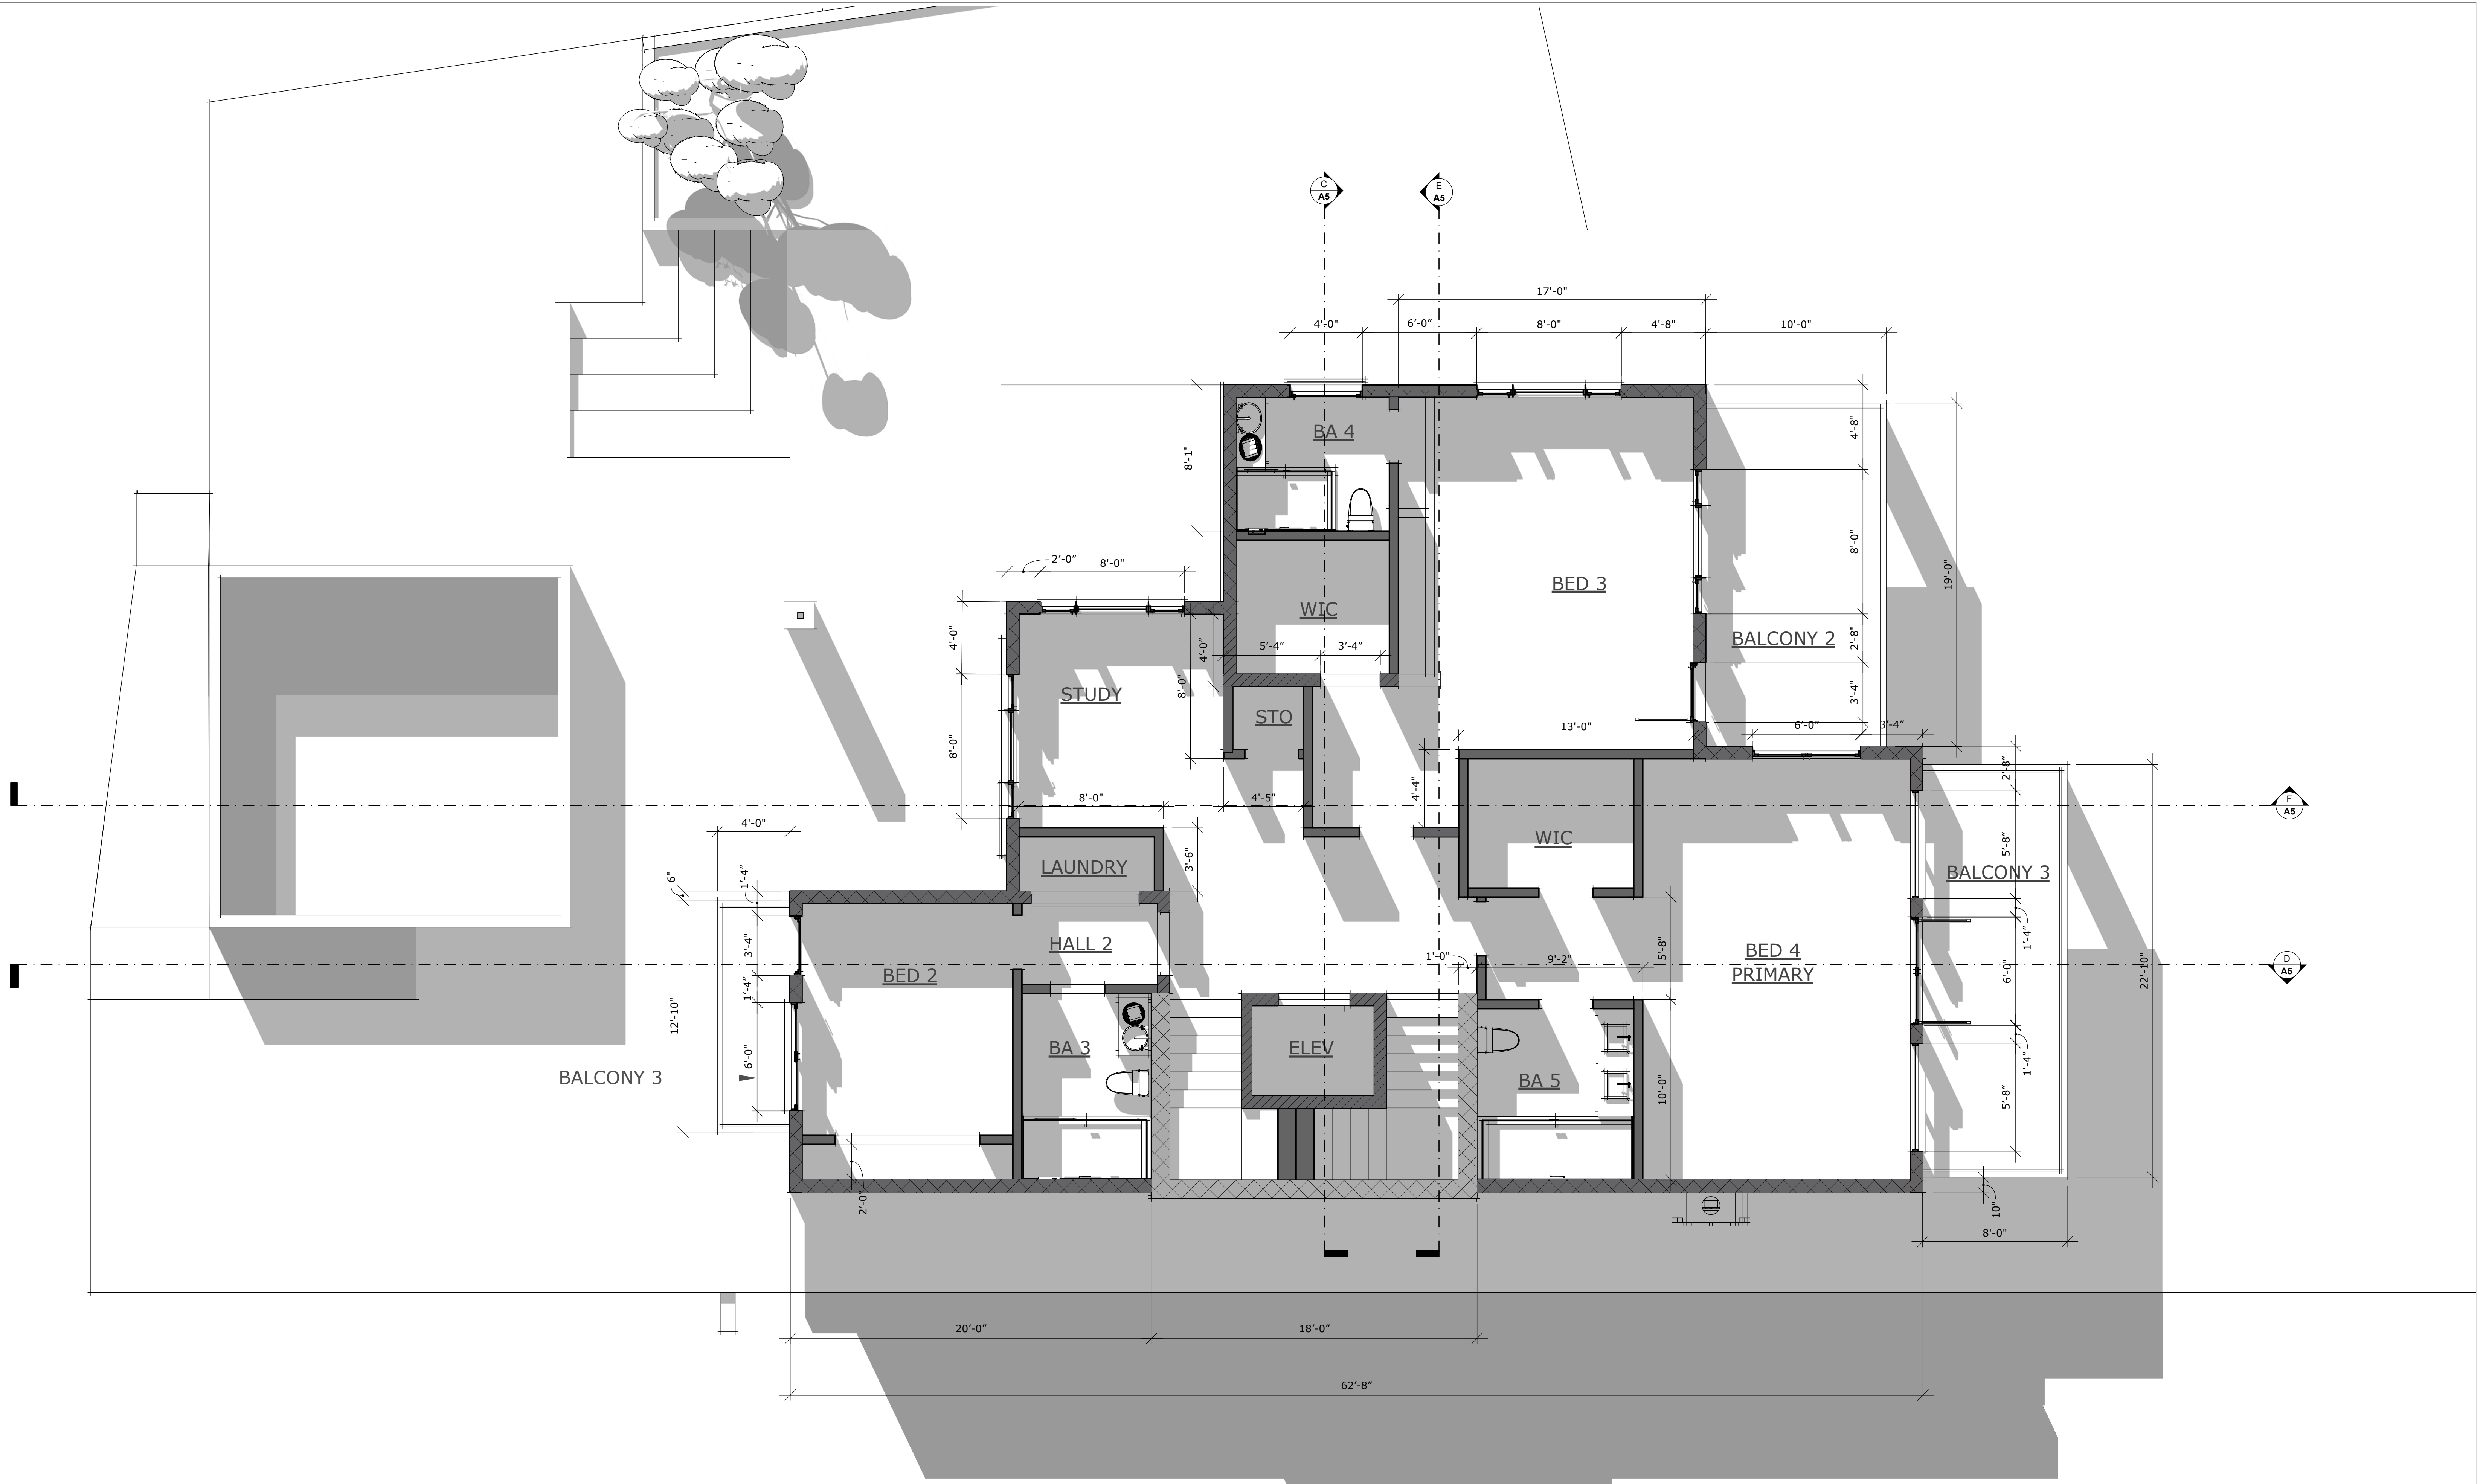


1 Second Floor Plan
A2 1/4" = 1'-0"

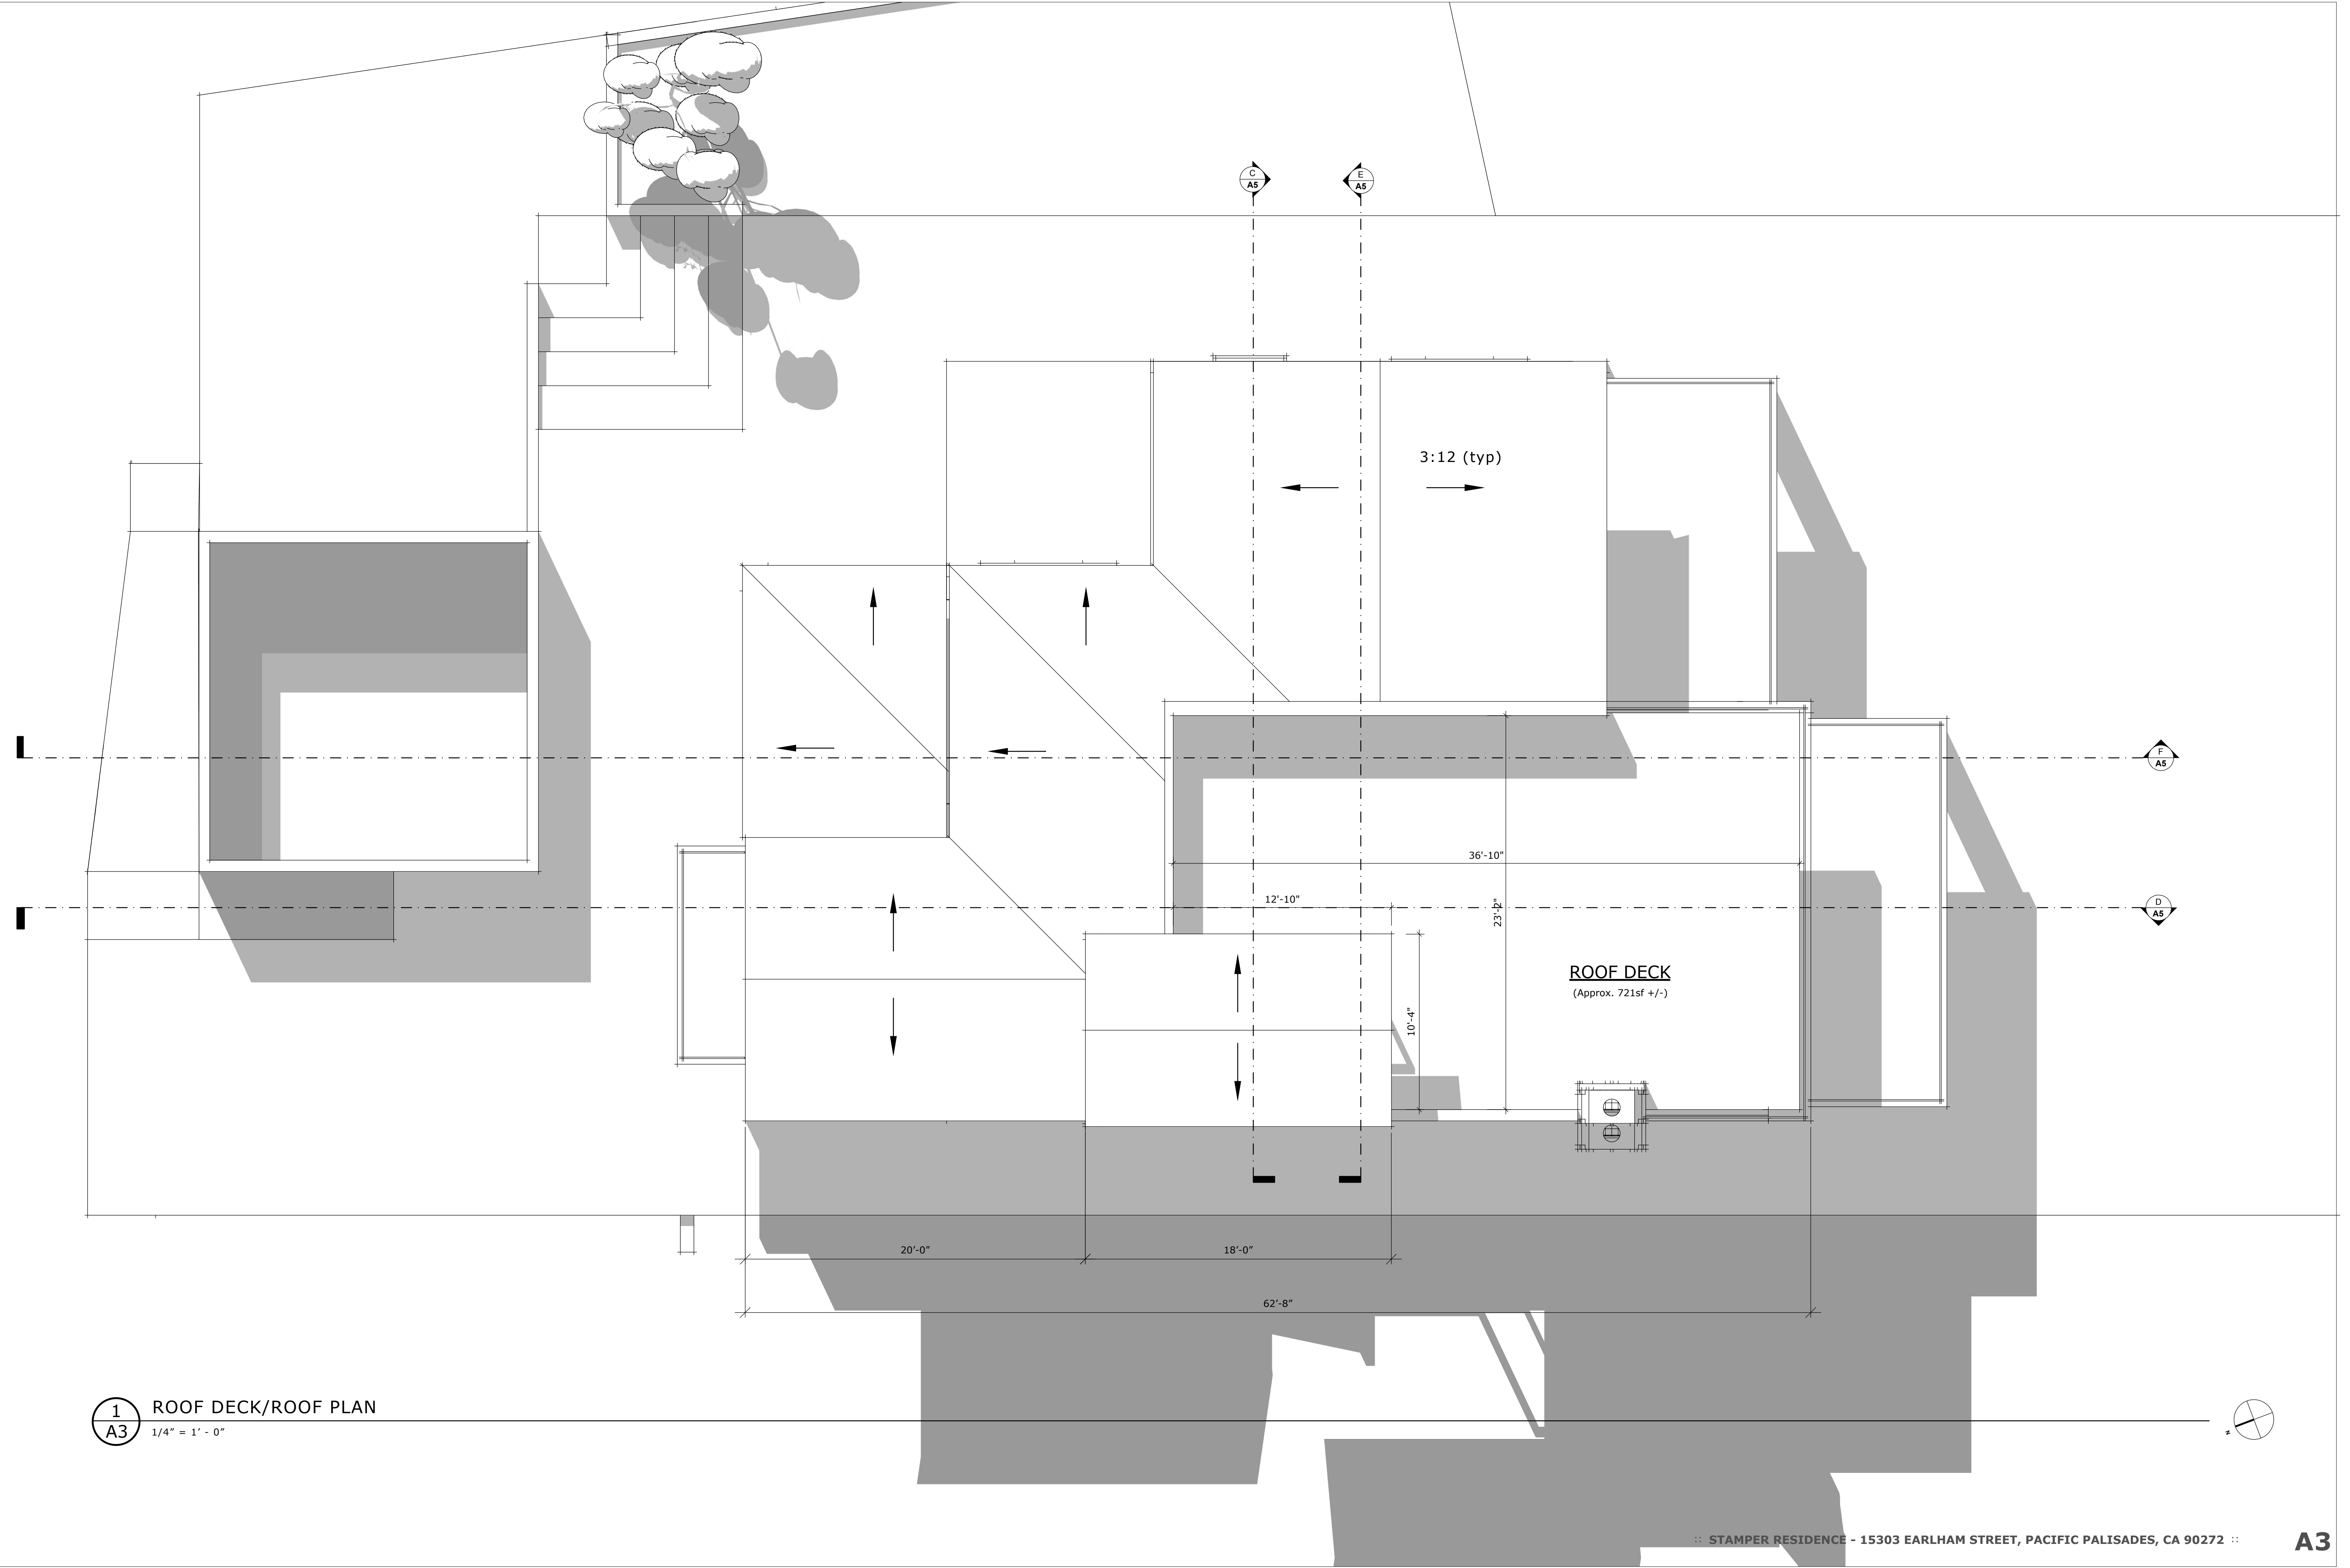


1 ROOF DECK/ROOF PLAN
A3 1/4" = 1' - 0"

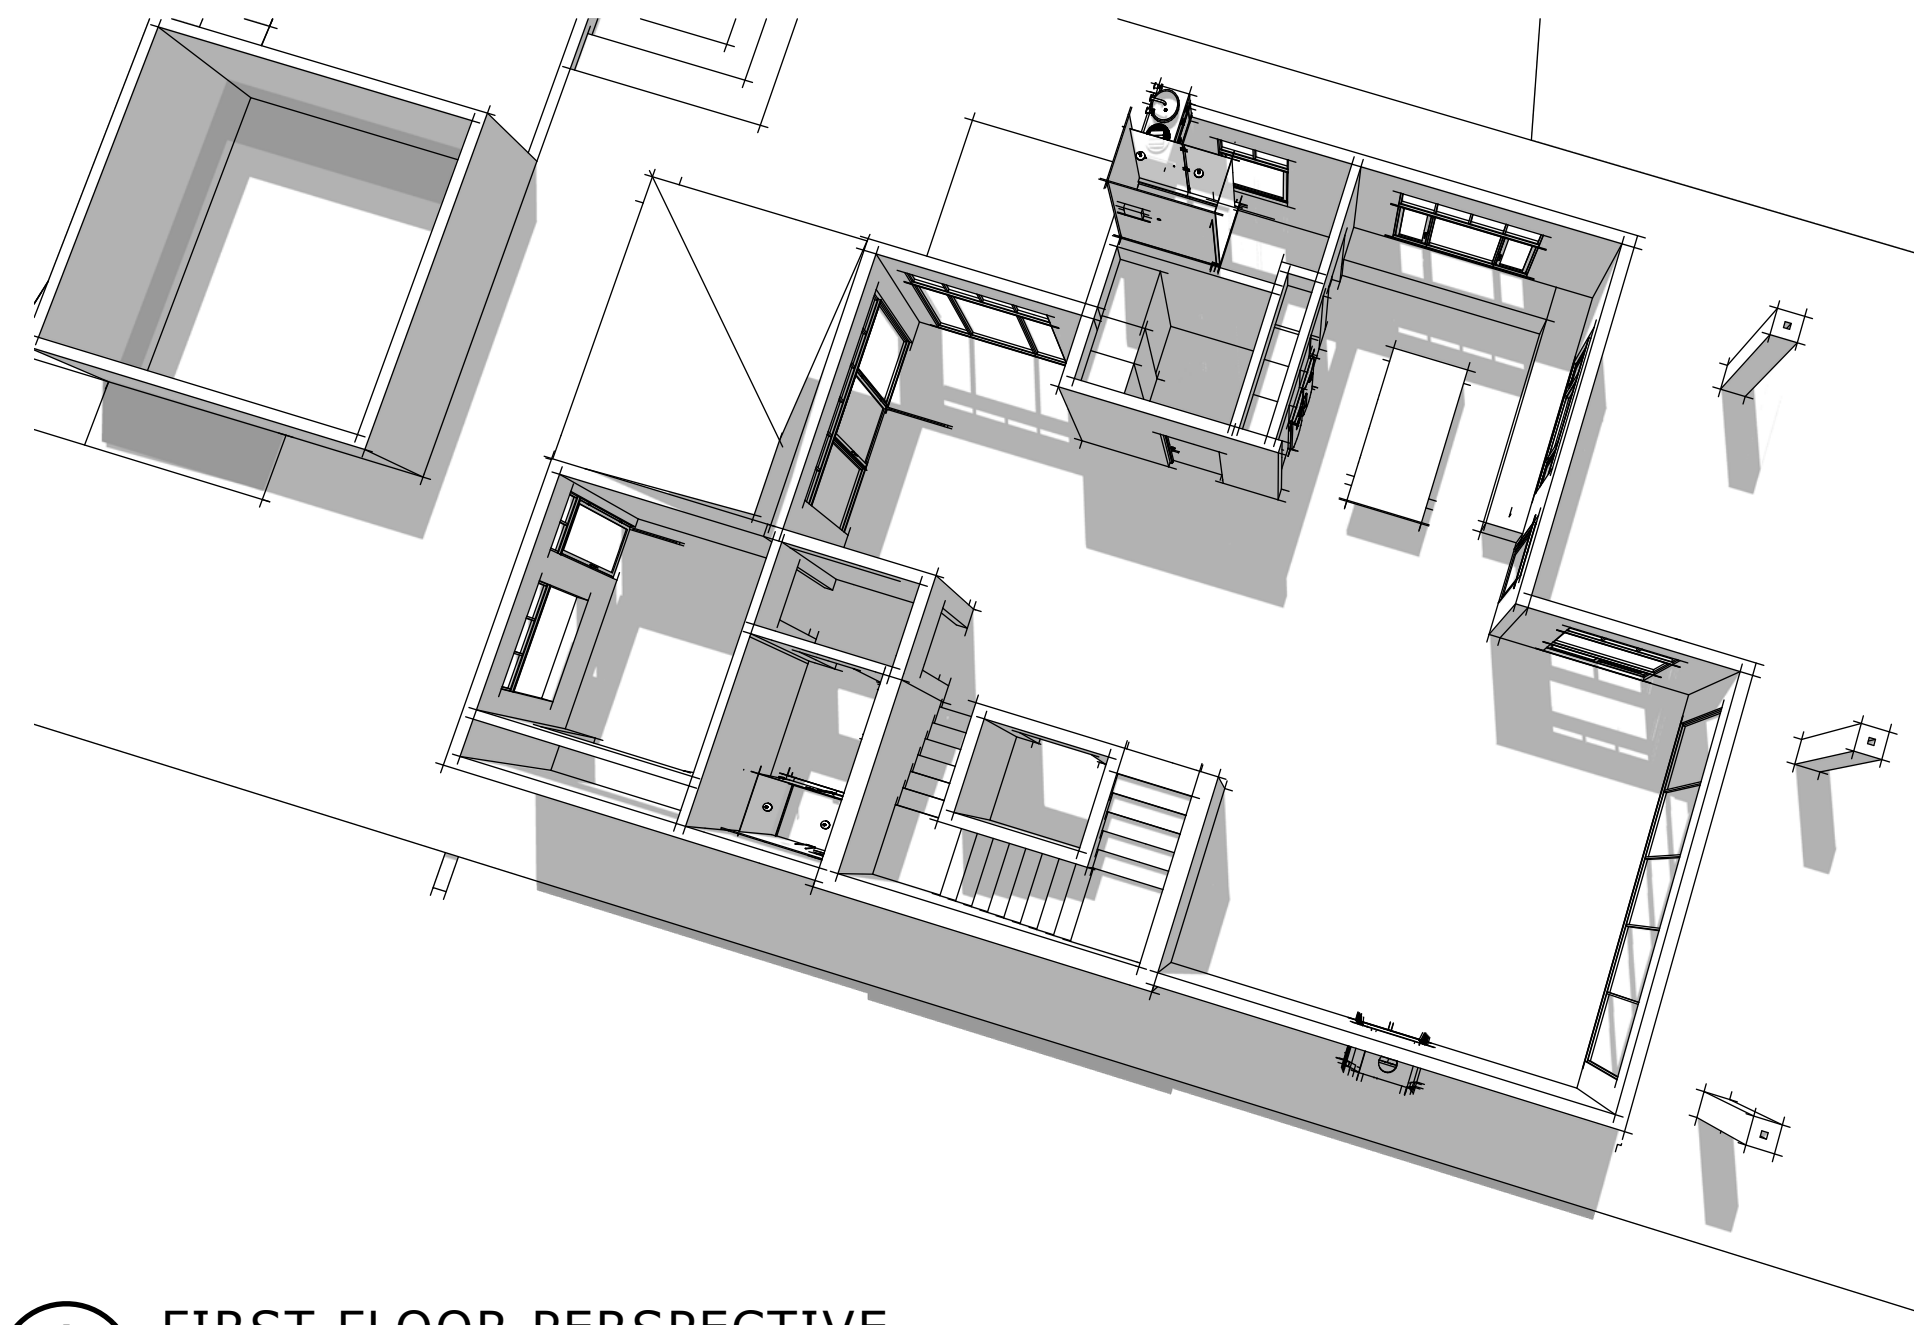


A
A4 FIRST FLOOR PERSPECTIVE
NO SCALE

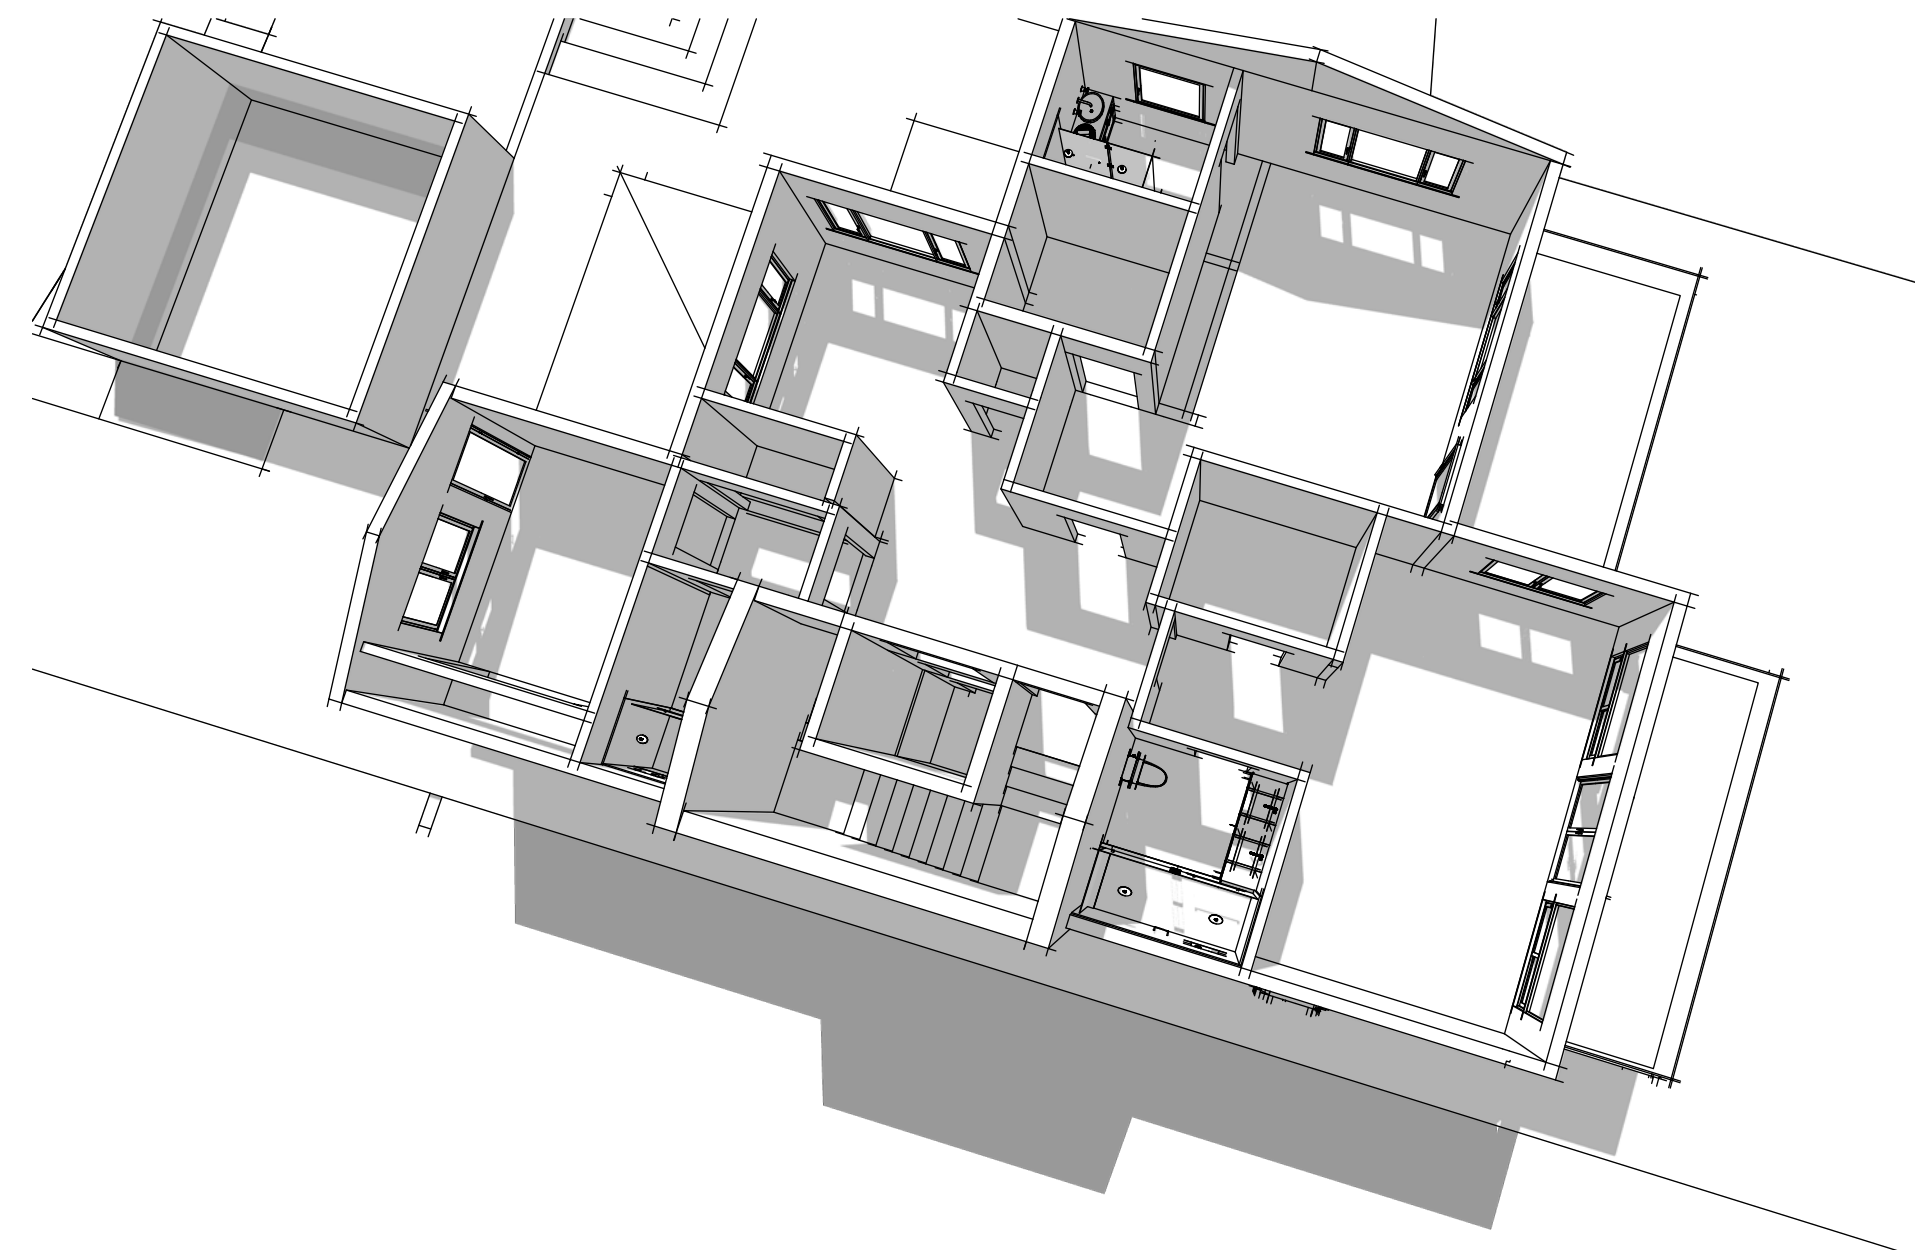

B
A4 SECOND FLOOR PERSPECTIVE
NO SCALE

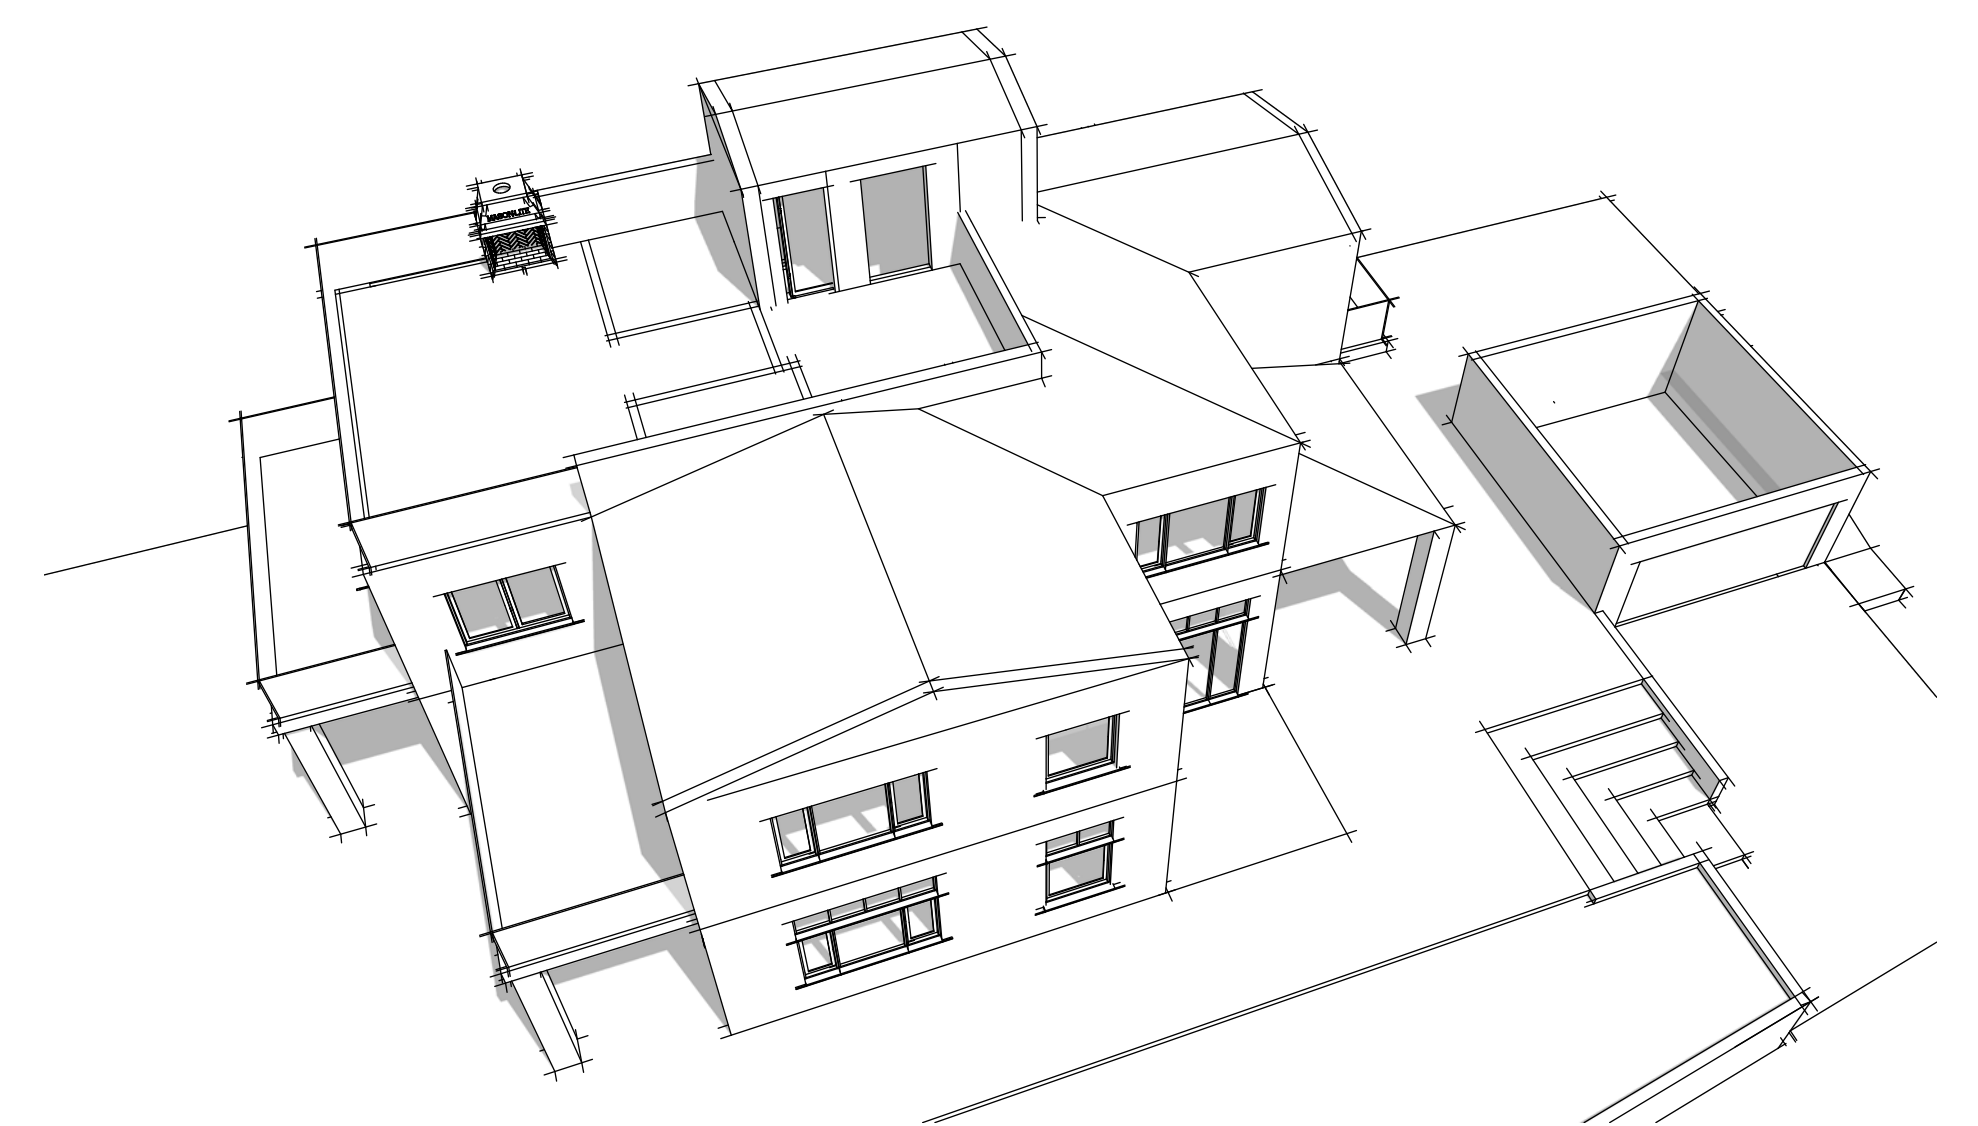


C
A4 ROOF DECK PERSPECTIVE
NO SCALE

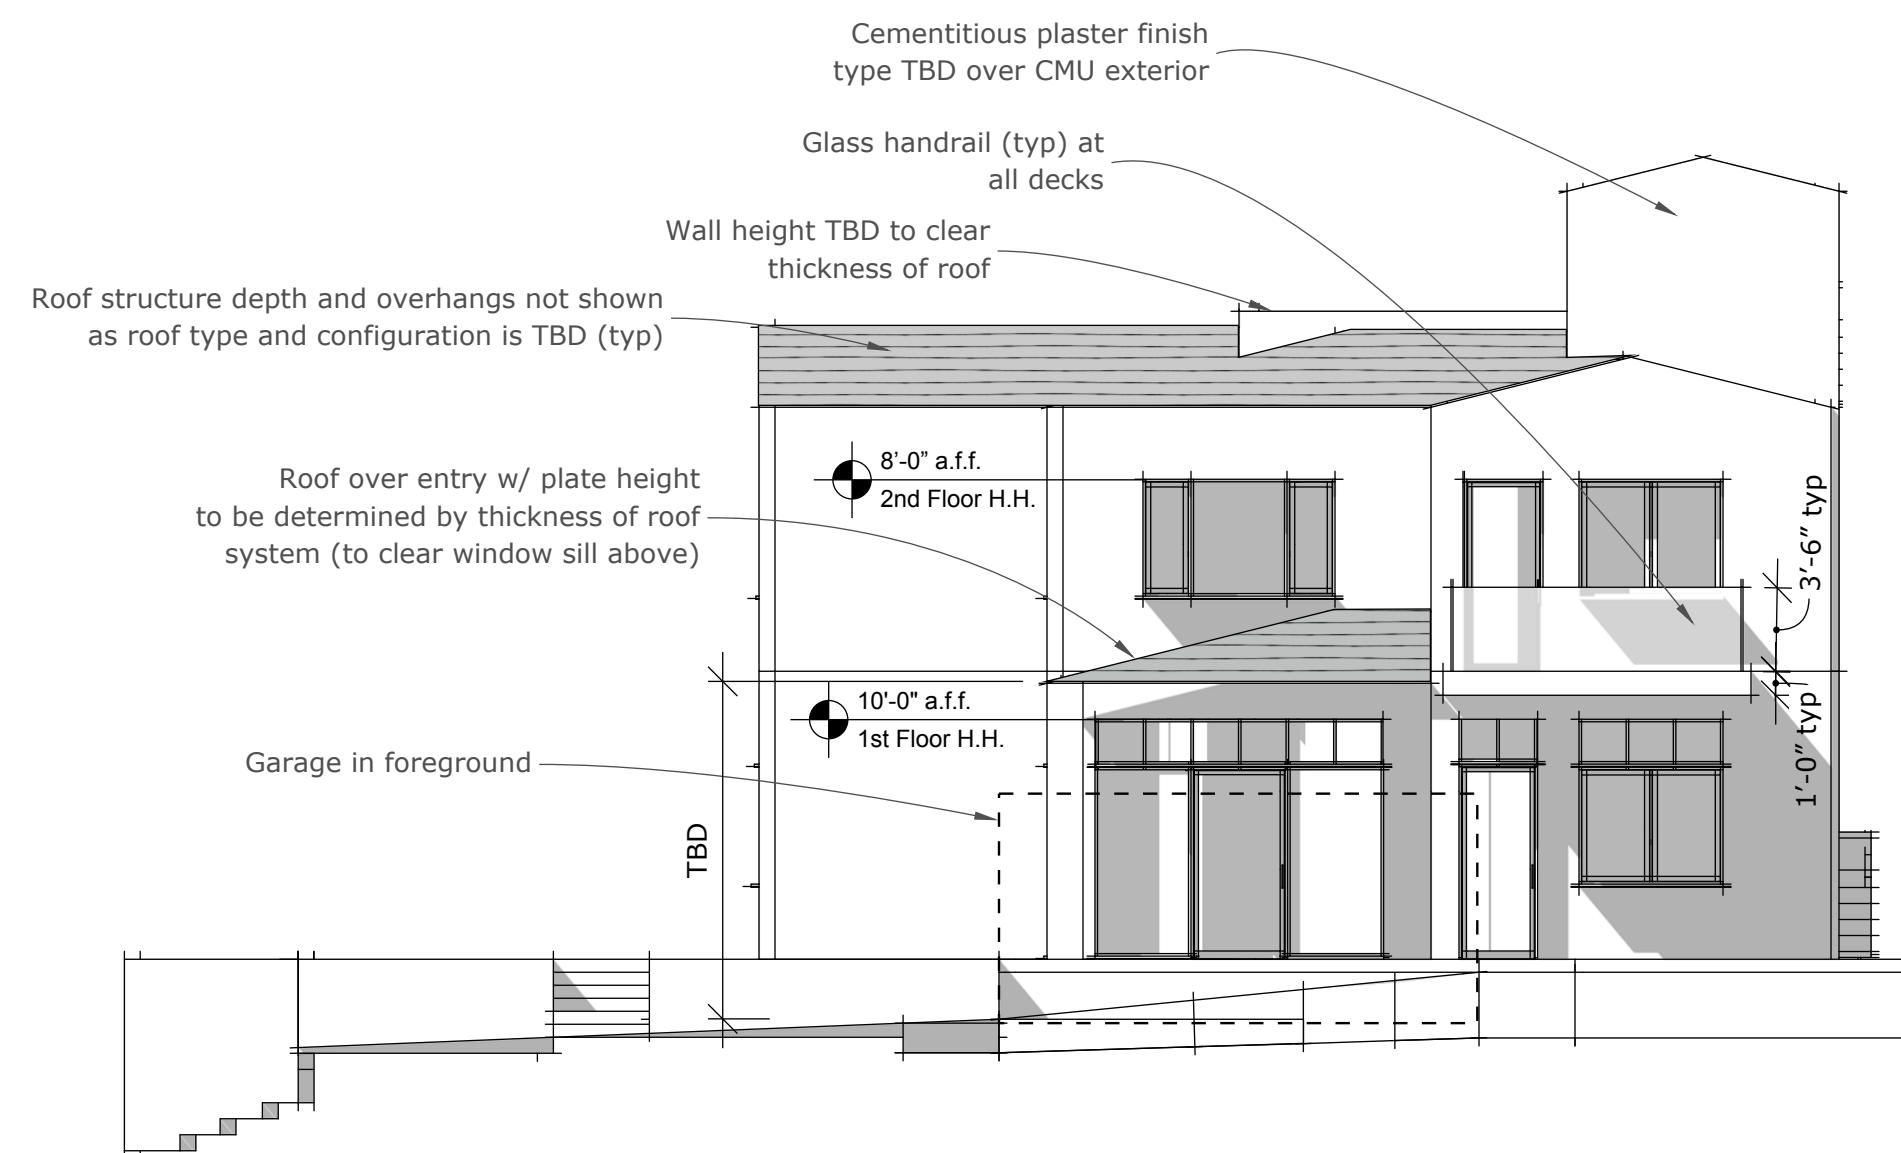


D
A4 NORTH ELEVATION
1/8" = 1' - 0"



E
A4 EAST ELEVATION
1/8" = 1' - 0"

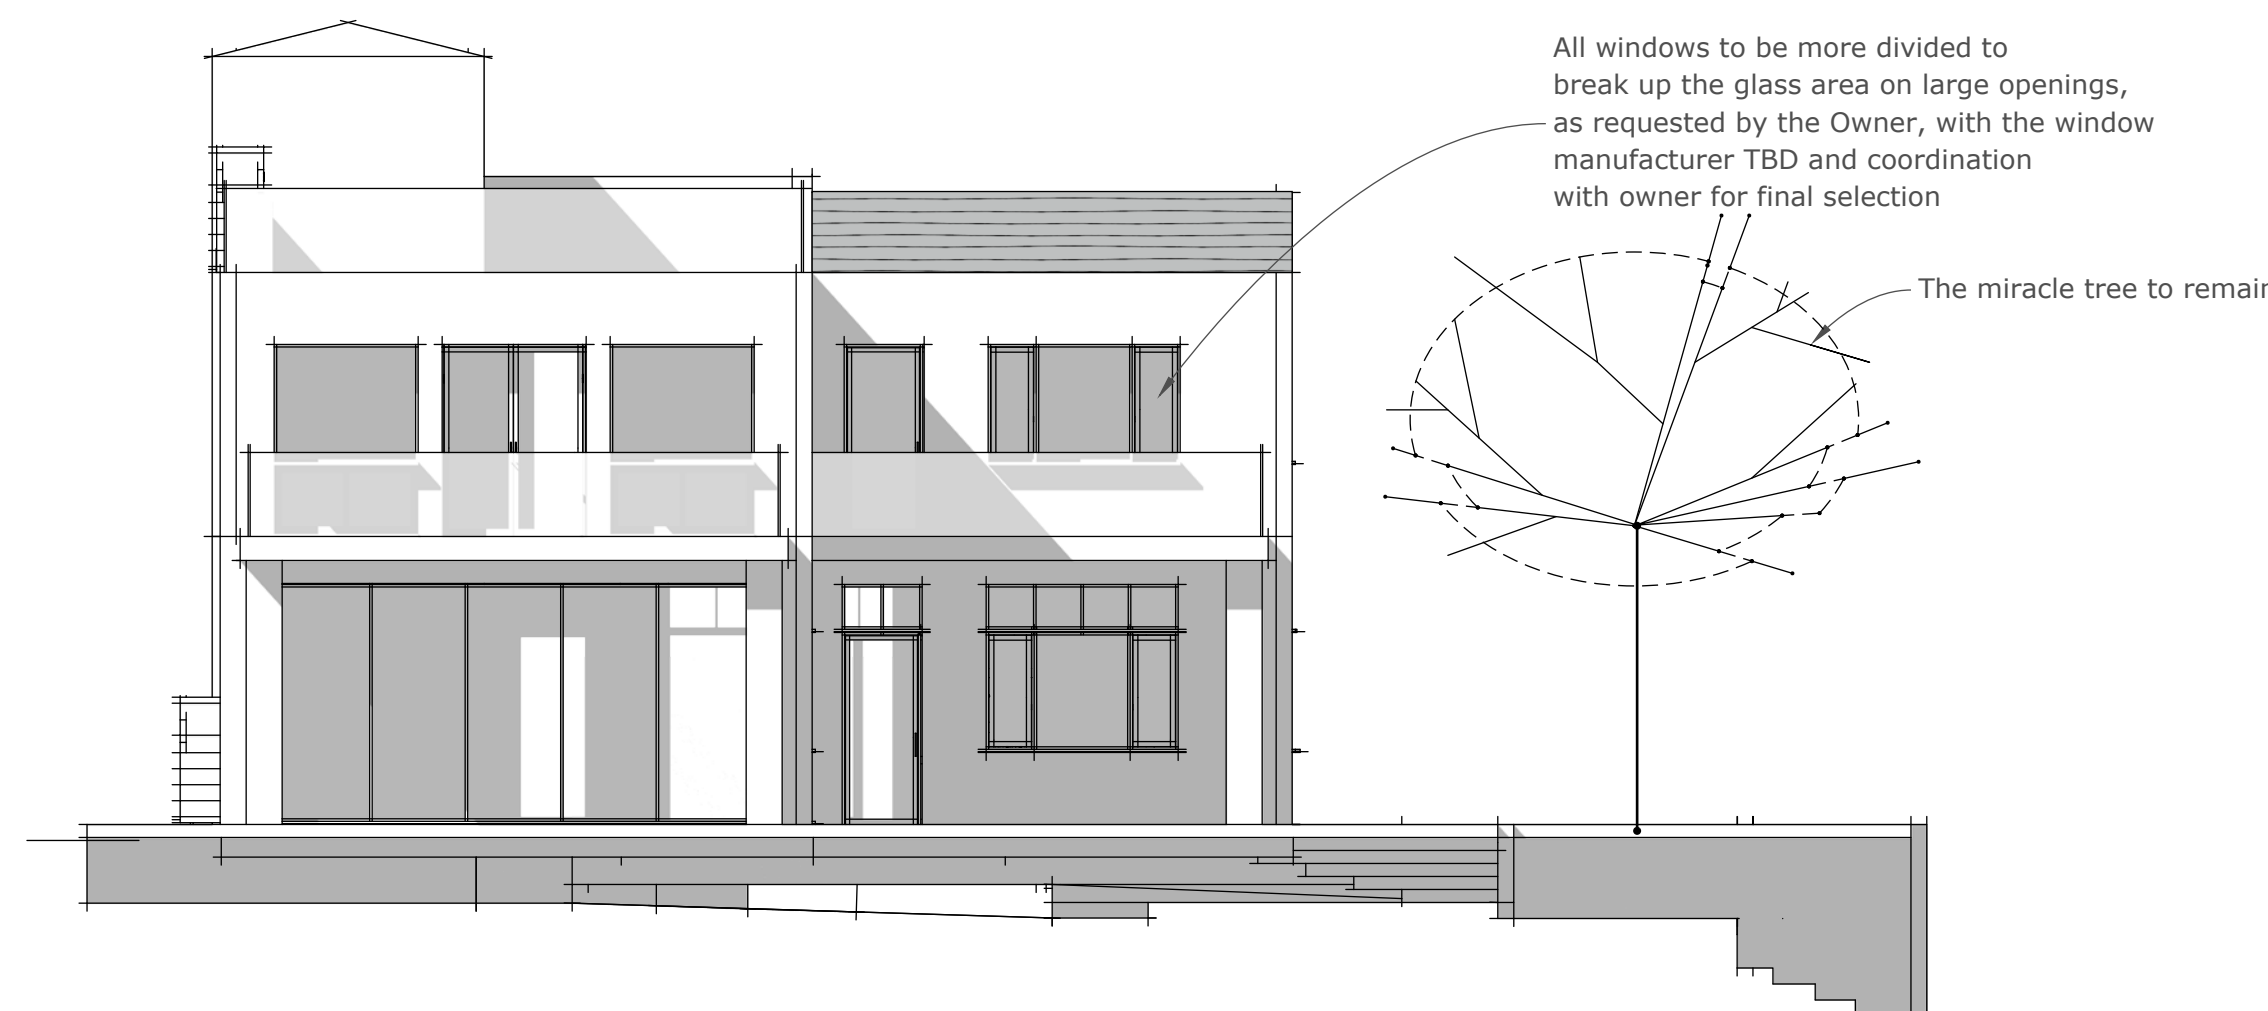

F
A4 SOUTH ELEVATION
1/8" = 1' - 0"

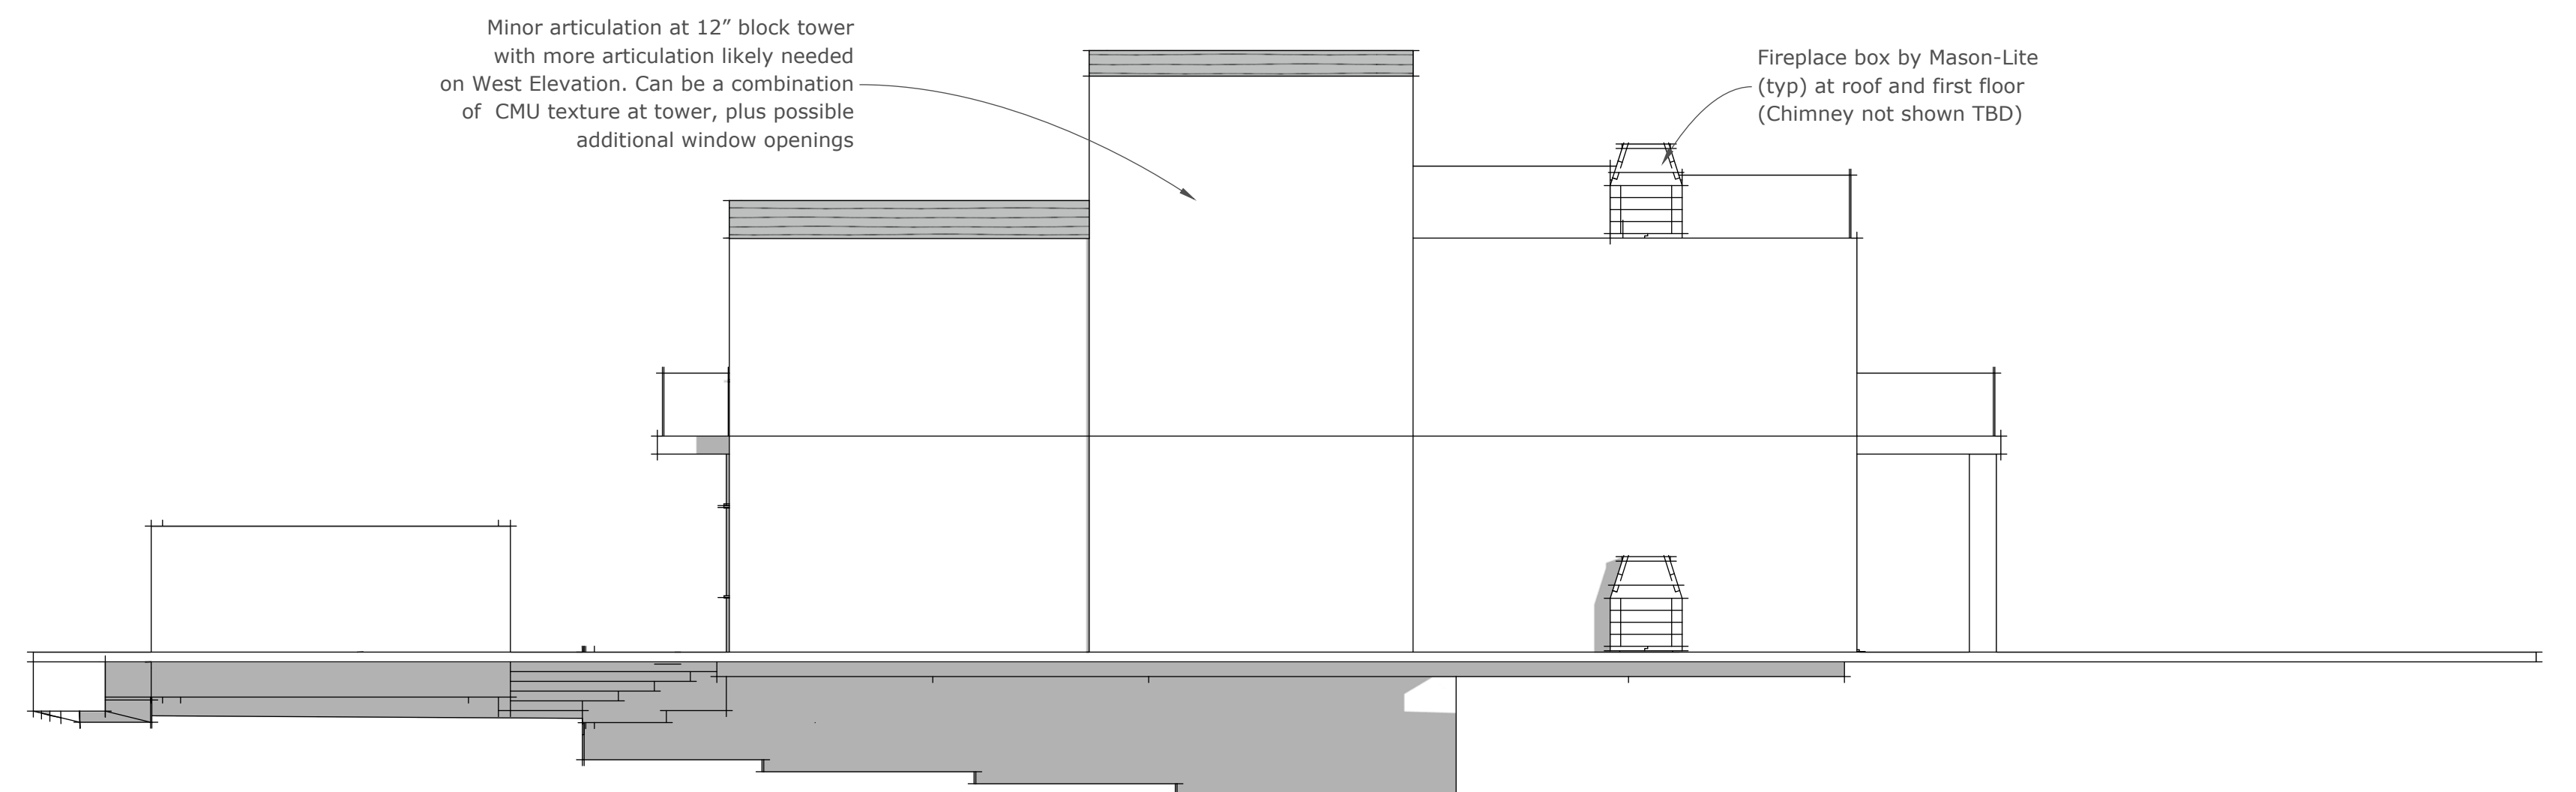


G
A4 WEST ELEVATION
1/8" = 1' - 0"




A
A5 LOMBARD PERSPECTIVE
NO SCALE




B
A5 EARLHAM PERSPECTIVE
NO SCALE

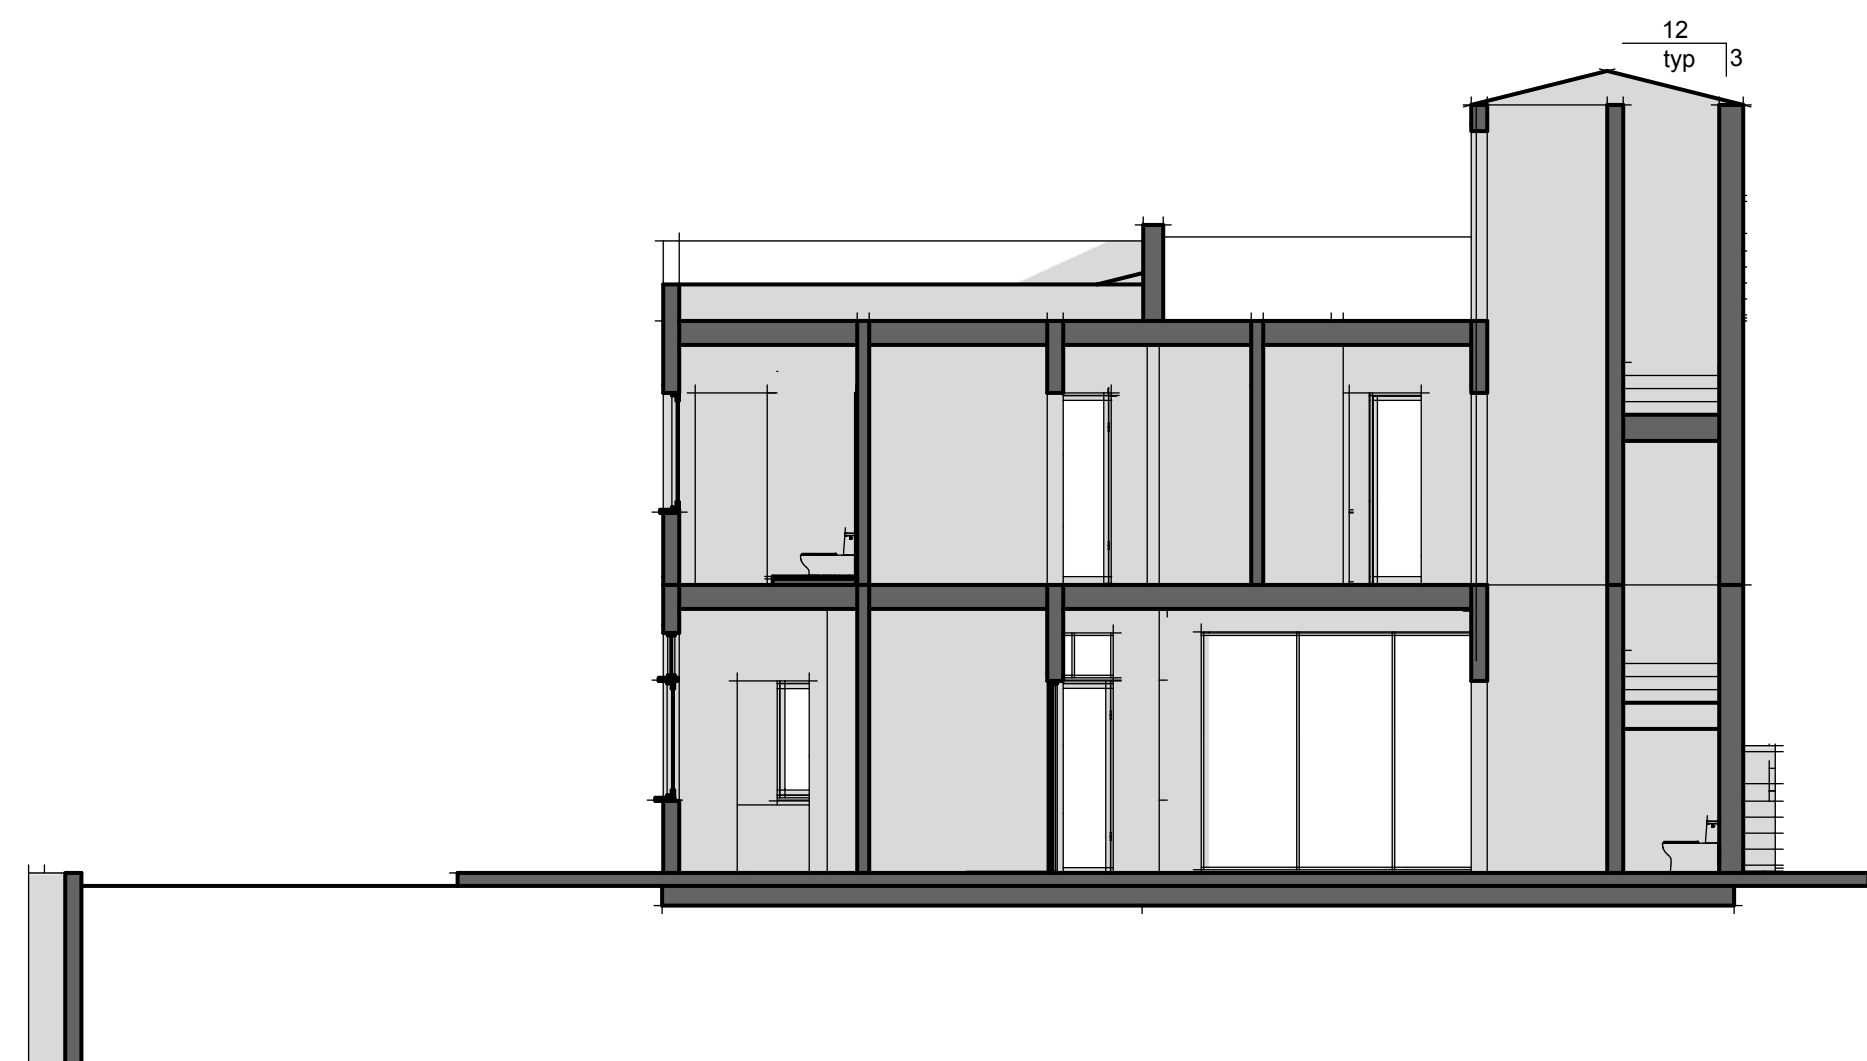

C
A5 EAST/WEST SECTION (LOOKING SOUTH)
1/8" = 1' - 0"

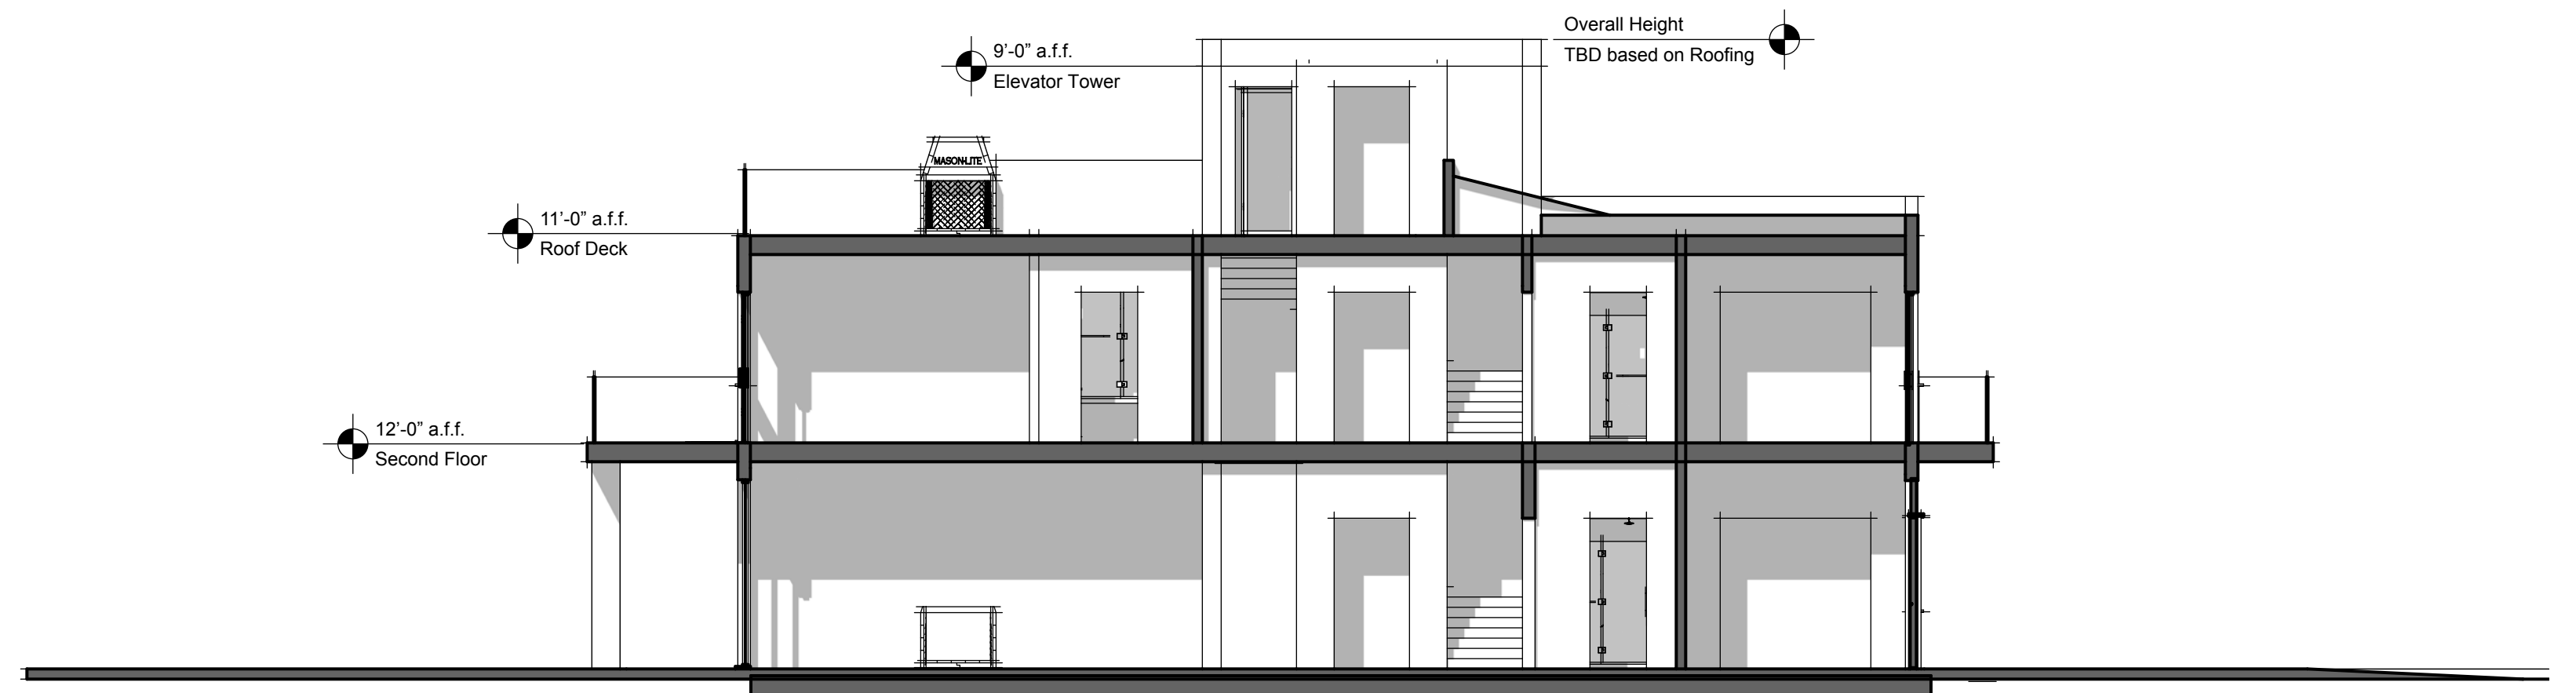

D
A5 SOUTH/NORTH SECTION (LOOKING WEST)
1/8" = 1' - 0"

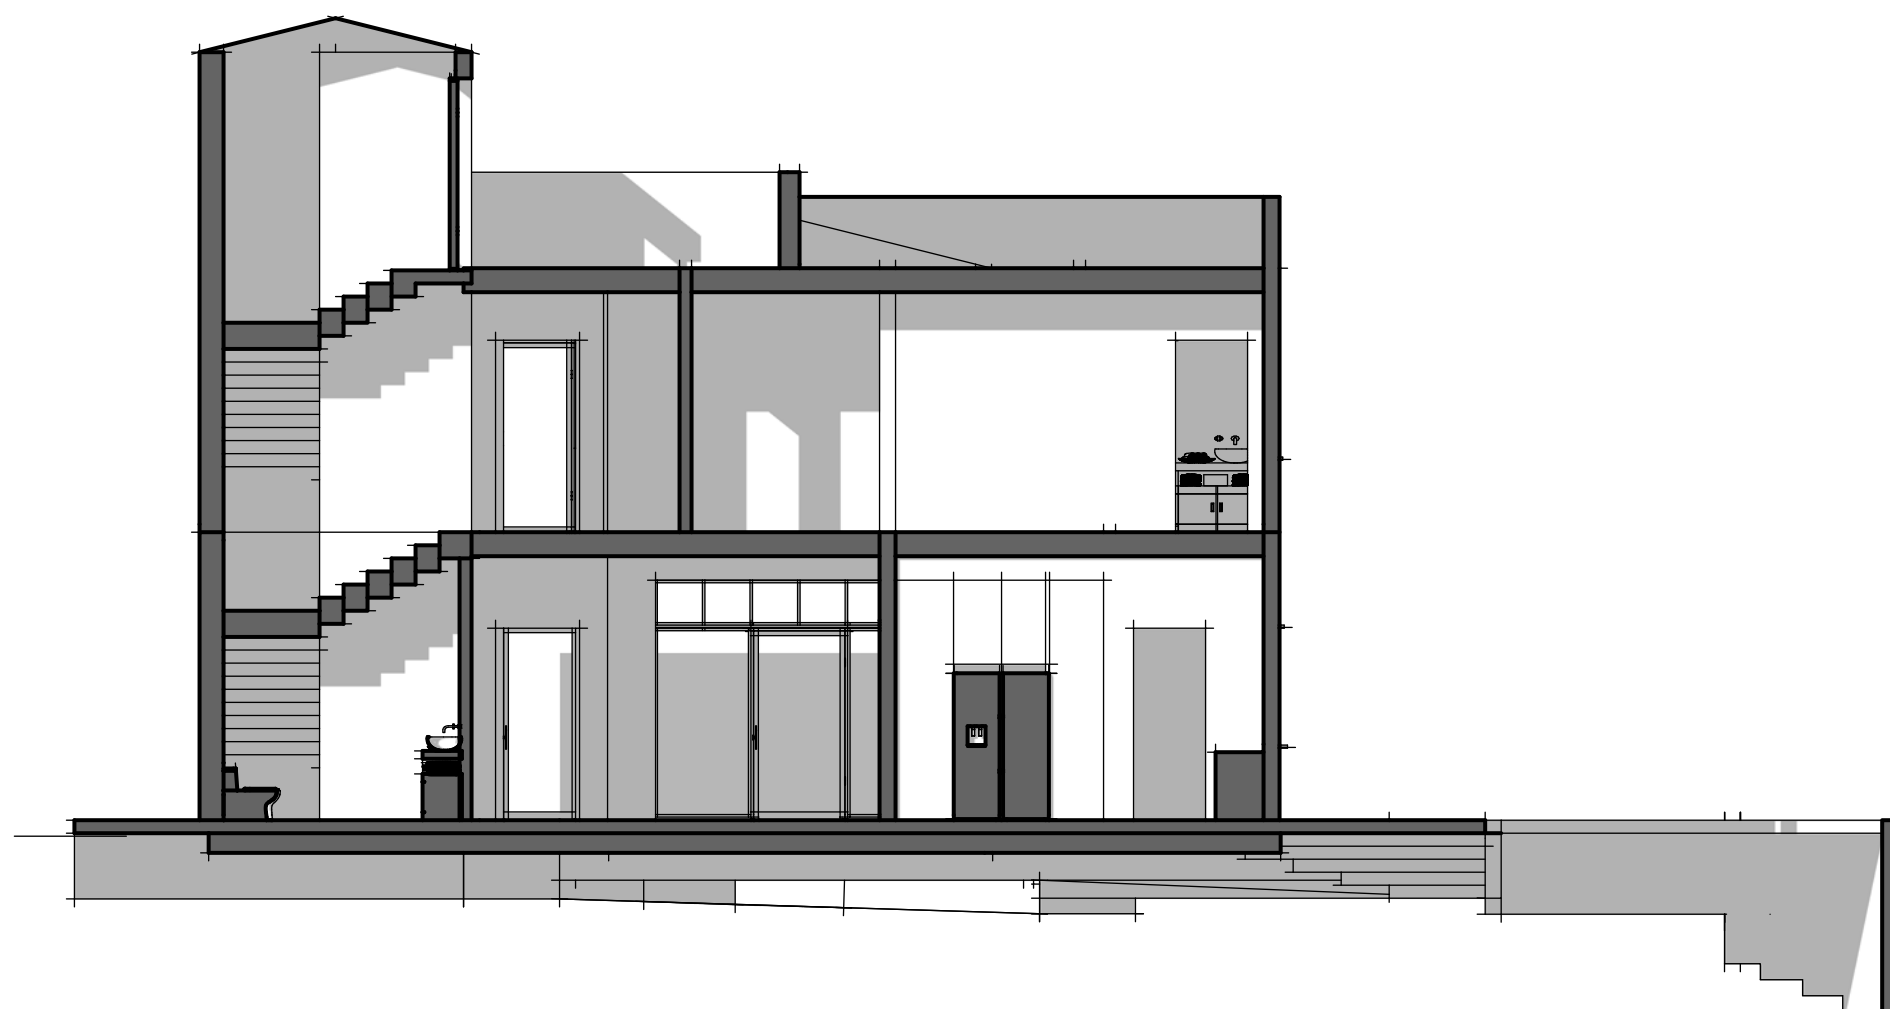


E
A5 WEST/EAST SECTION (LOOKING NORTH)
1/8" = 1' - 0"




F
A5 NORTH/SOUTH SECTION (LOOKING EAST)
1/8" = 1' - 0"

CMU WALL TYPES


- 8" Solid Grouted CMU
- 8" Solid Grouted Omni Block CMU
- 12" Solid Grouted Omni Block CMU

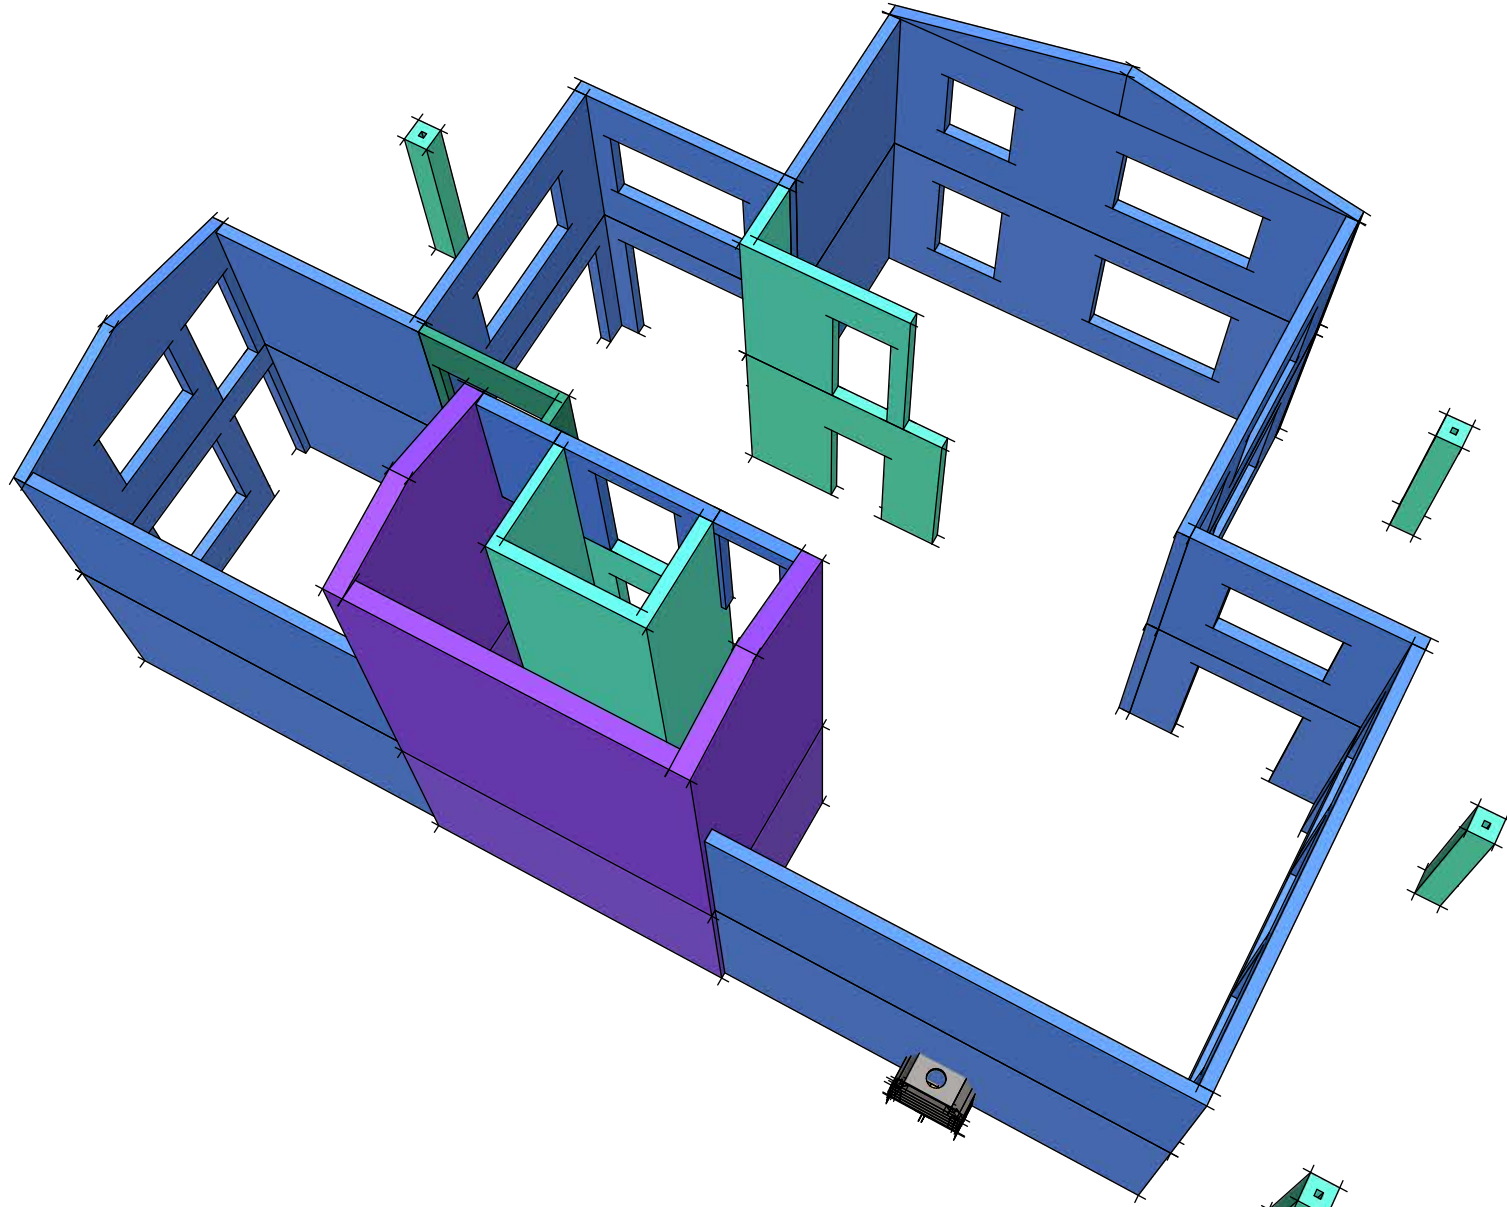


A SECOND FLOOR CMU WALL TYPES (LOOKING EAST)
A6 NO SCALE

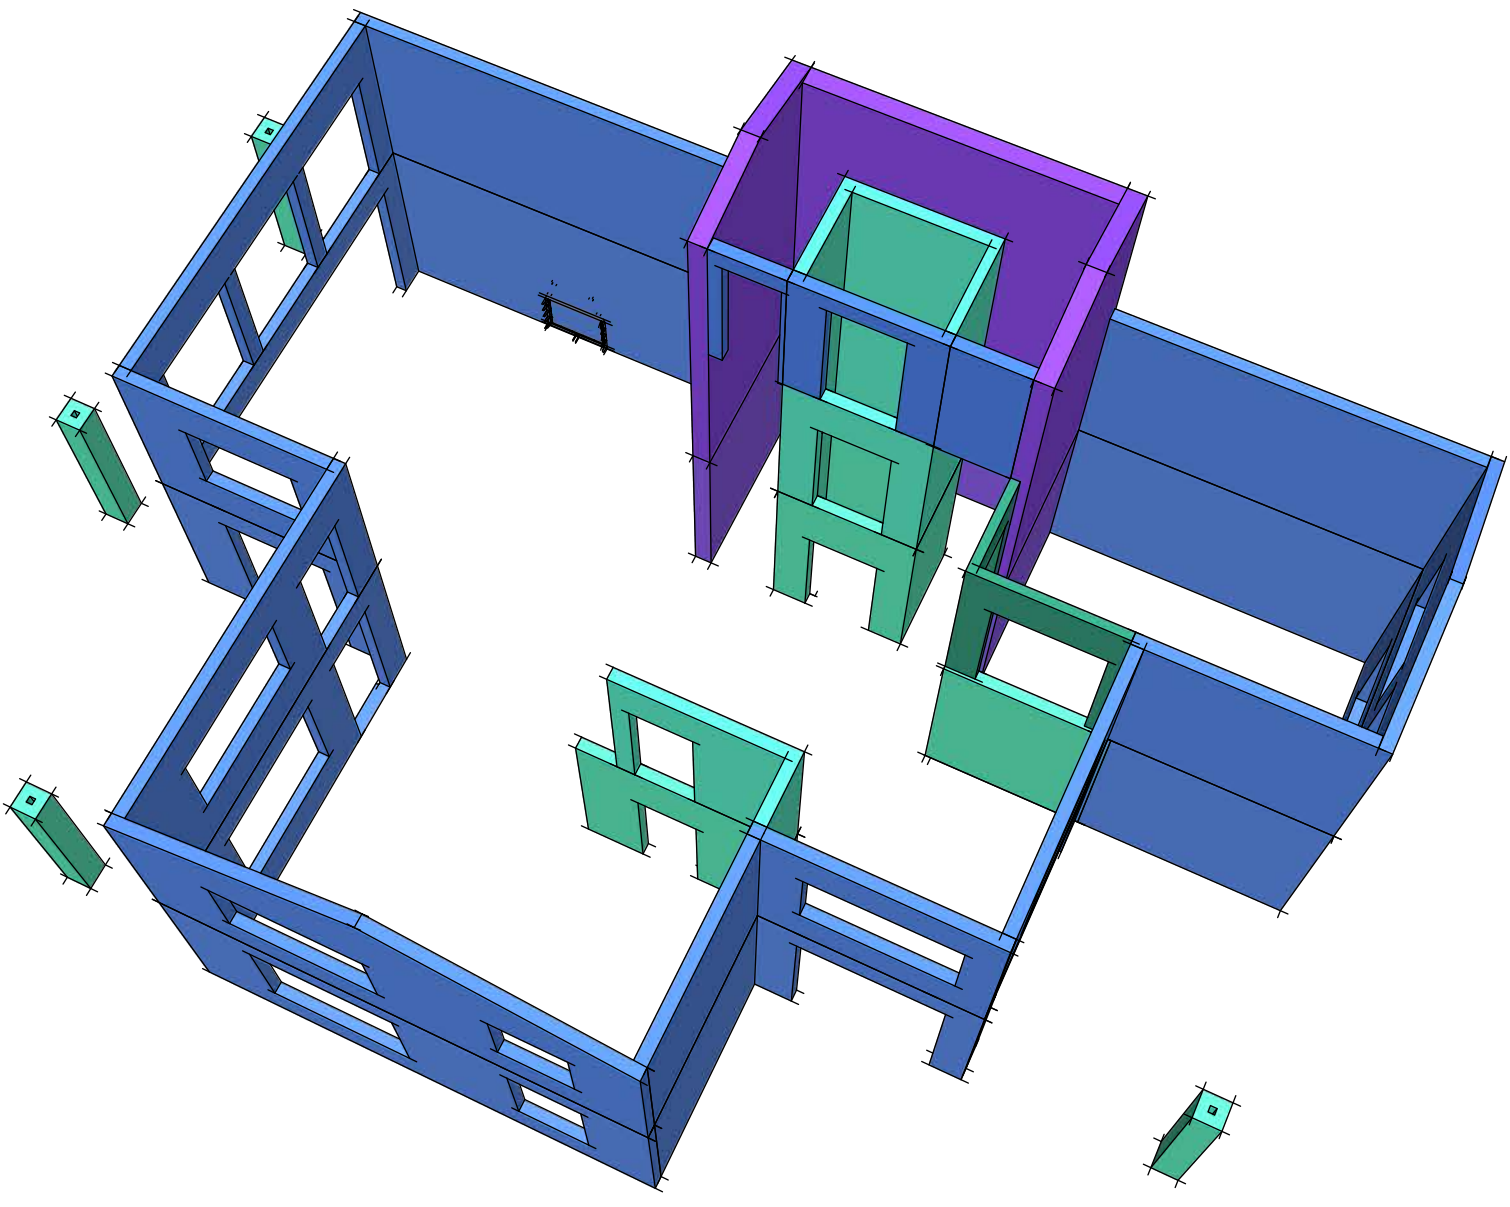

B SECOND FLOOR CMU WALL TYPES (LOOKING WEST)
A6 NO SCALE

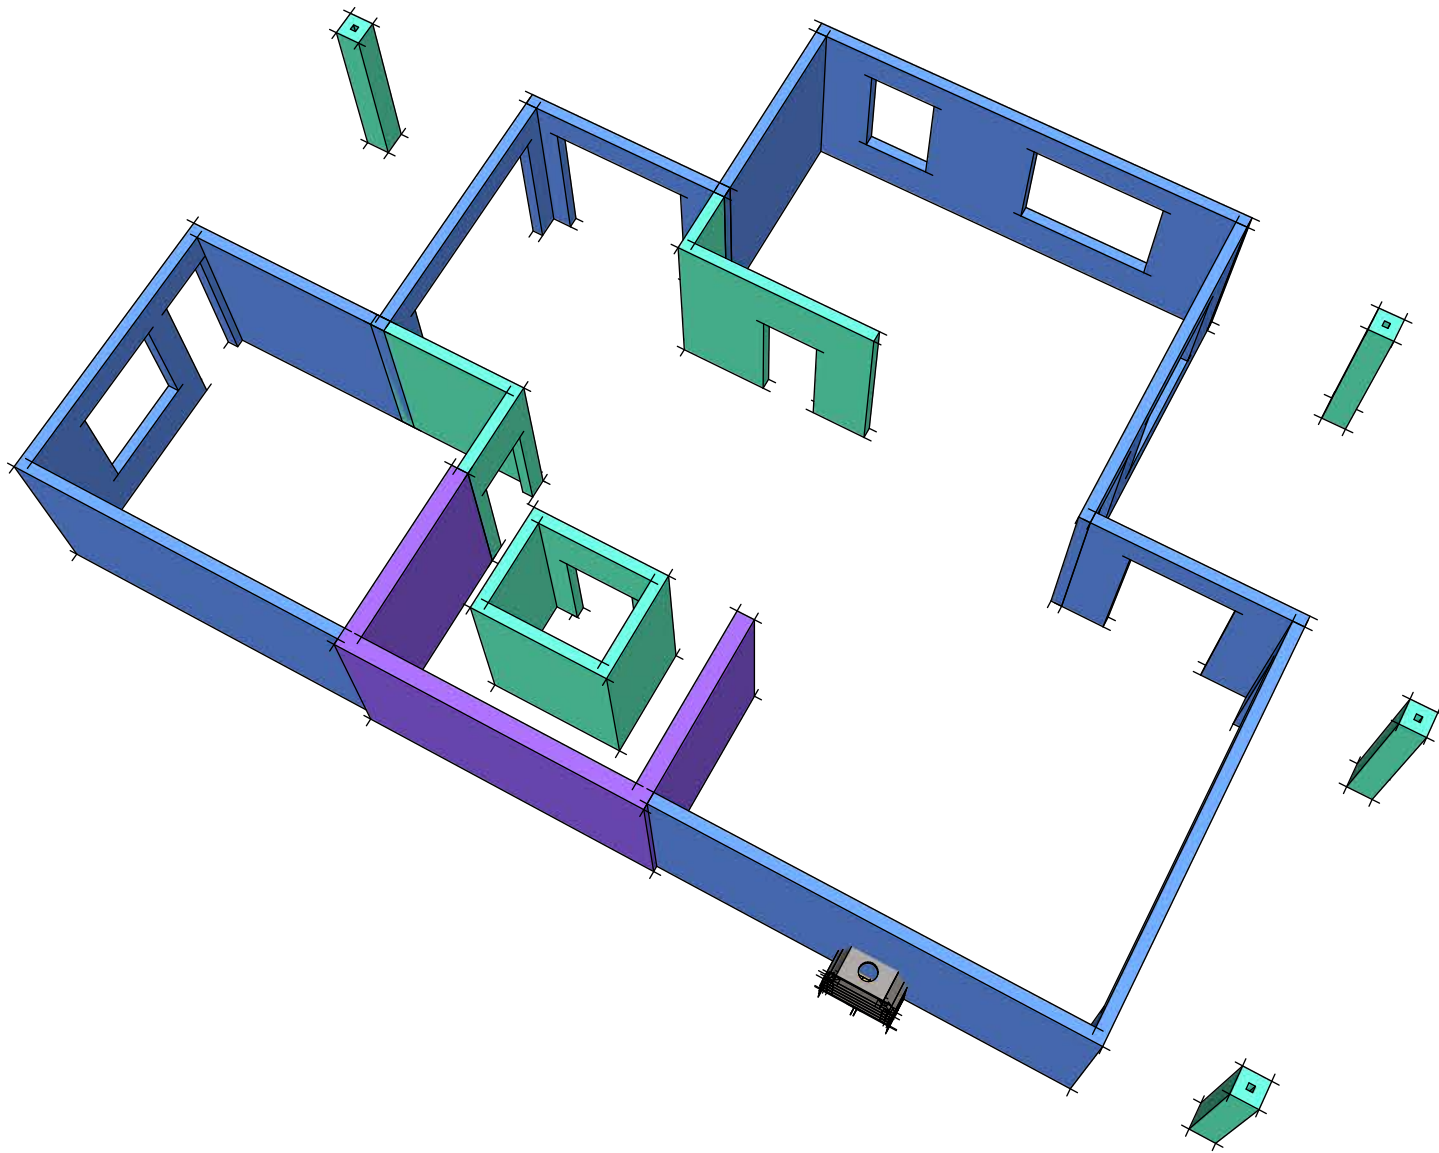

C FIRST FLOOR CMU TYPES (LOOKING EAST)
A6 NO SCALE

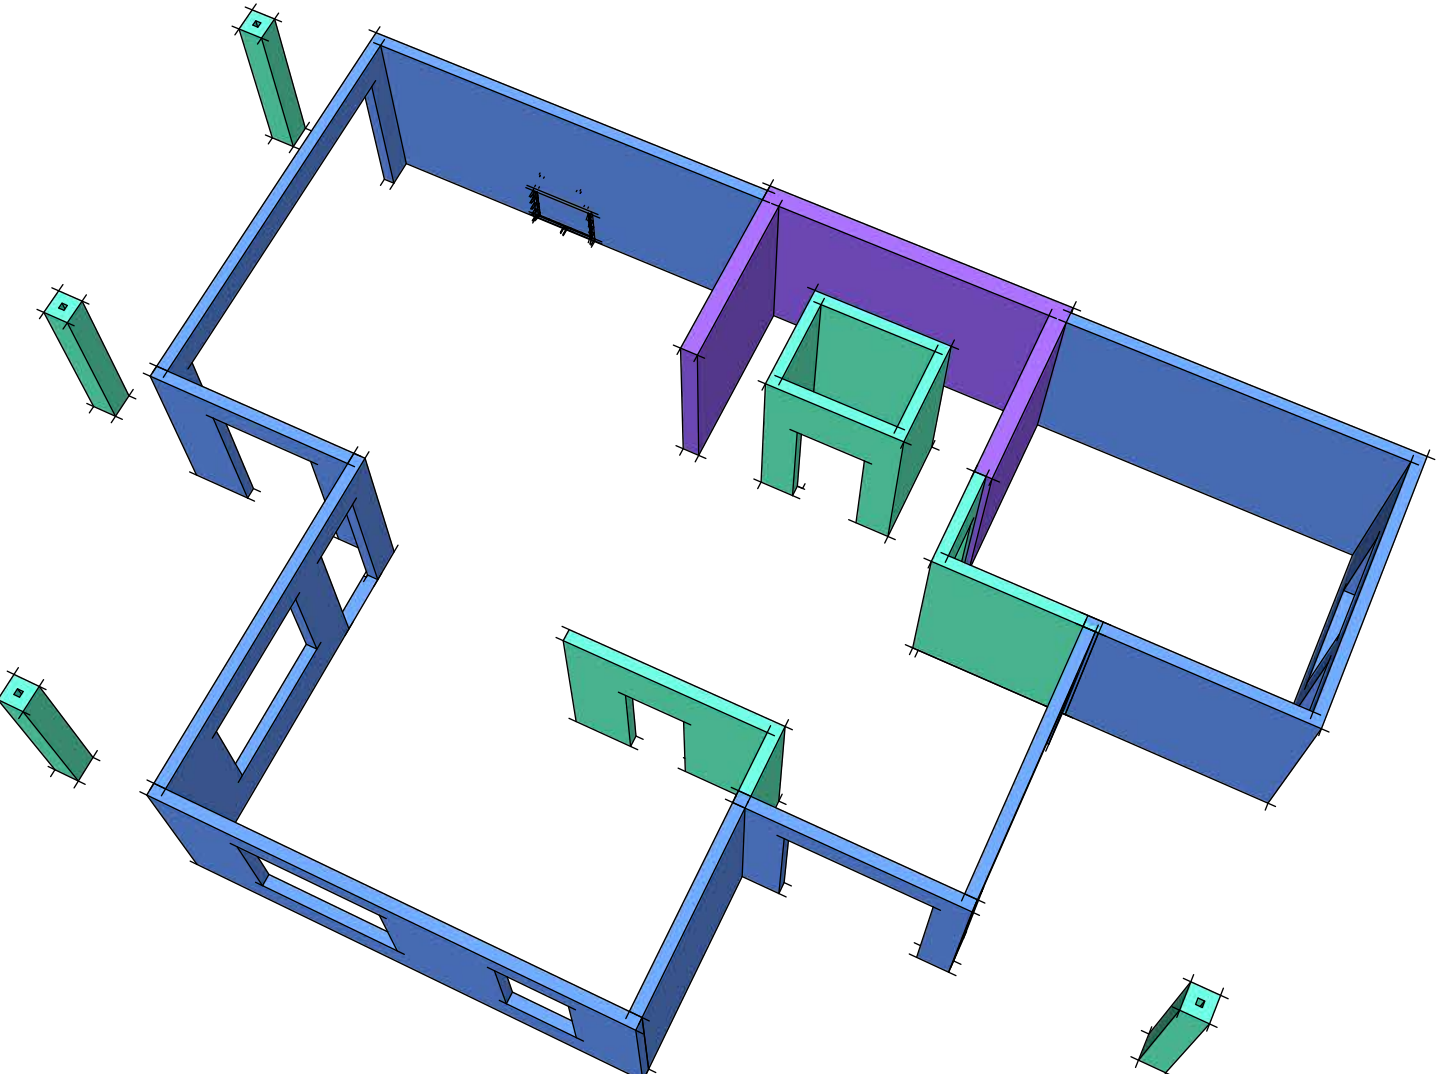

D FIRST FLOOR CMU WALL TYPES (LOOKING WEST)
A6 NO SCALE