


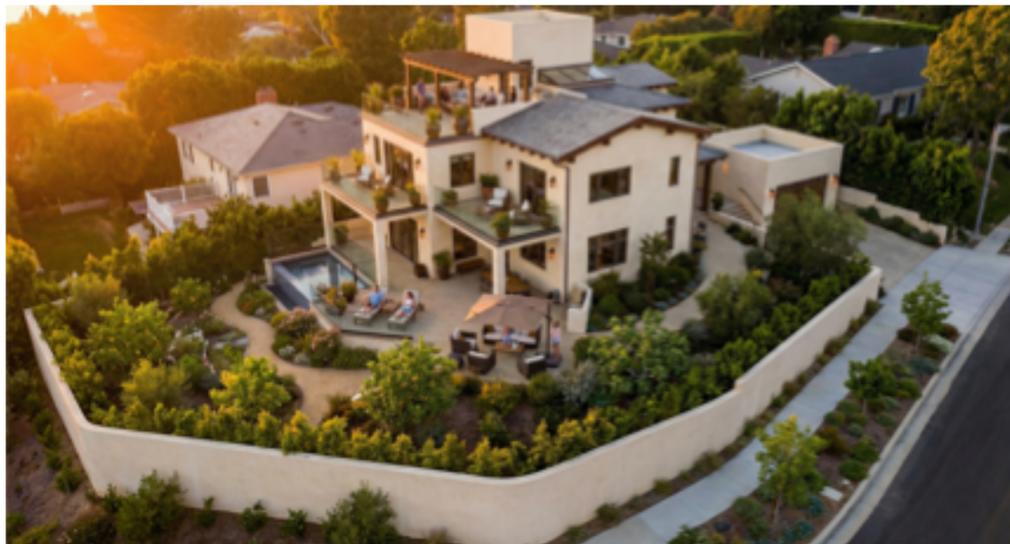

A

EXTERIOR CONCEPT @ LOMBARD

SCALE: NTS



B

EXTERIOR CONCEPT @ EARLHAM

SCALE: NTS



C

INTERIOR CONCEPT @ KITCHEN

SCALE: NTS

SHEET NO.	SHEET NAME
G0.1	Cover Sheet / Project Info / Sheet Index
G0.2	Code Summary/Zoning Analysis
G0.3	General Notes
A1.0	Site Plan
A2.1	Floor Plan - Level1
A2.2	Floor Plan - Level2
A2.3	Roof Plan
A3.1	Exterior Elevations N&S
A3.2	Exterior Elevations E&W
A4.1	Building sections (A-A & B-B)
A4.2	Section Perspective Level1
A4.3	Section Perspective Level2
A4.4	Section Perspective Level3
A4.5	Exterior Perspectives
A4.6	Exterior Topo & CMU Perspectives



TECT APP, INC.
 921 11th Street, 2nd Floor
 Sacramento, CA 95814
 TEL: 916-541-8659 | E: bob@tect.com

ISSUE DATE YYYY-MM-DD

DRAWN BY RH

ARCHITECT
 Robert Habian, AIA
 CA LIC. NO. C25348

REV | DATE | DESCRIPTION

PROJECT NAME

**STAMPER
 RESIDENCE
 FIRE REBUILD**

PROJECT ADDRESS
 15303 Earham Street
 Pacific Palisades, CA 90272
 APN: 4412-019-023

OWNER
 John Stamper
 15303 Earham Street
 Pacific Palisades, CA 90272
 TEL: 323-388-6664

SHEET NAME

**Cover Sheet /
 Project Info /
 Sheet Index**

SHEET NUMBER

GO.1

ISSUE DATE YYYY-MM-DD

DRAWN BY RH

ARCHITECT
 Robert Habian, AIA
 CA LIC. NO. C25348

REV | DATE | DESCRIPTION

REV	DATE	DESCRIPTION

PROJECT NAME

**STAMPER
 RESIDENCE
 FIRE REBUILD**

PROJECT ADDRESS

15303 Earlam Street
 Pacific Palisades, CA 90272
 APN: 4412-019-023


OWNER

John Stamper
 15303 Earlam Street
 Pacific Palisades, CA 90272
 TEL: 323-388-6664

SHEET NAME


Site Plan

SCALE: 1/8" = 1' - 0"

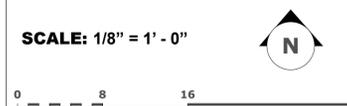

SHEET NUMBER

A1.0

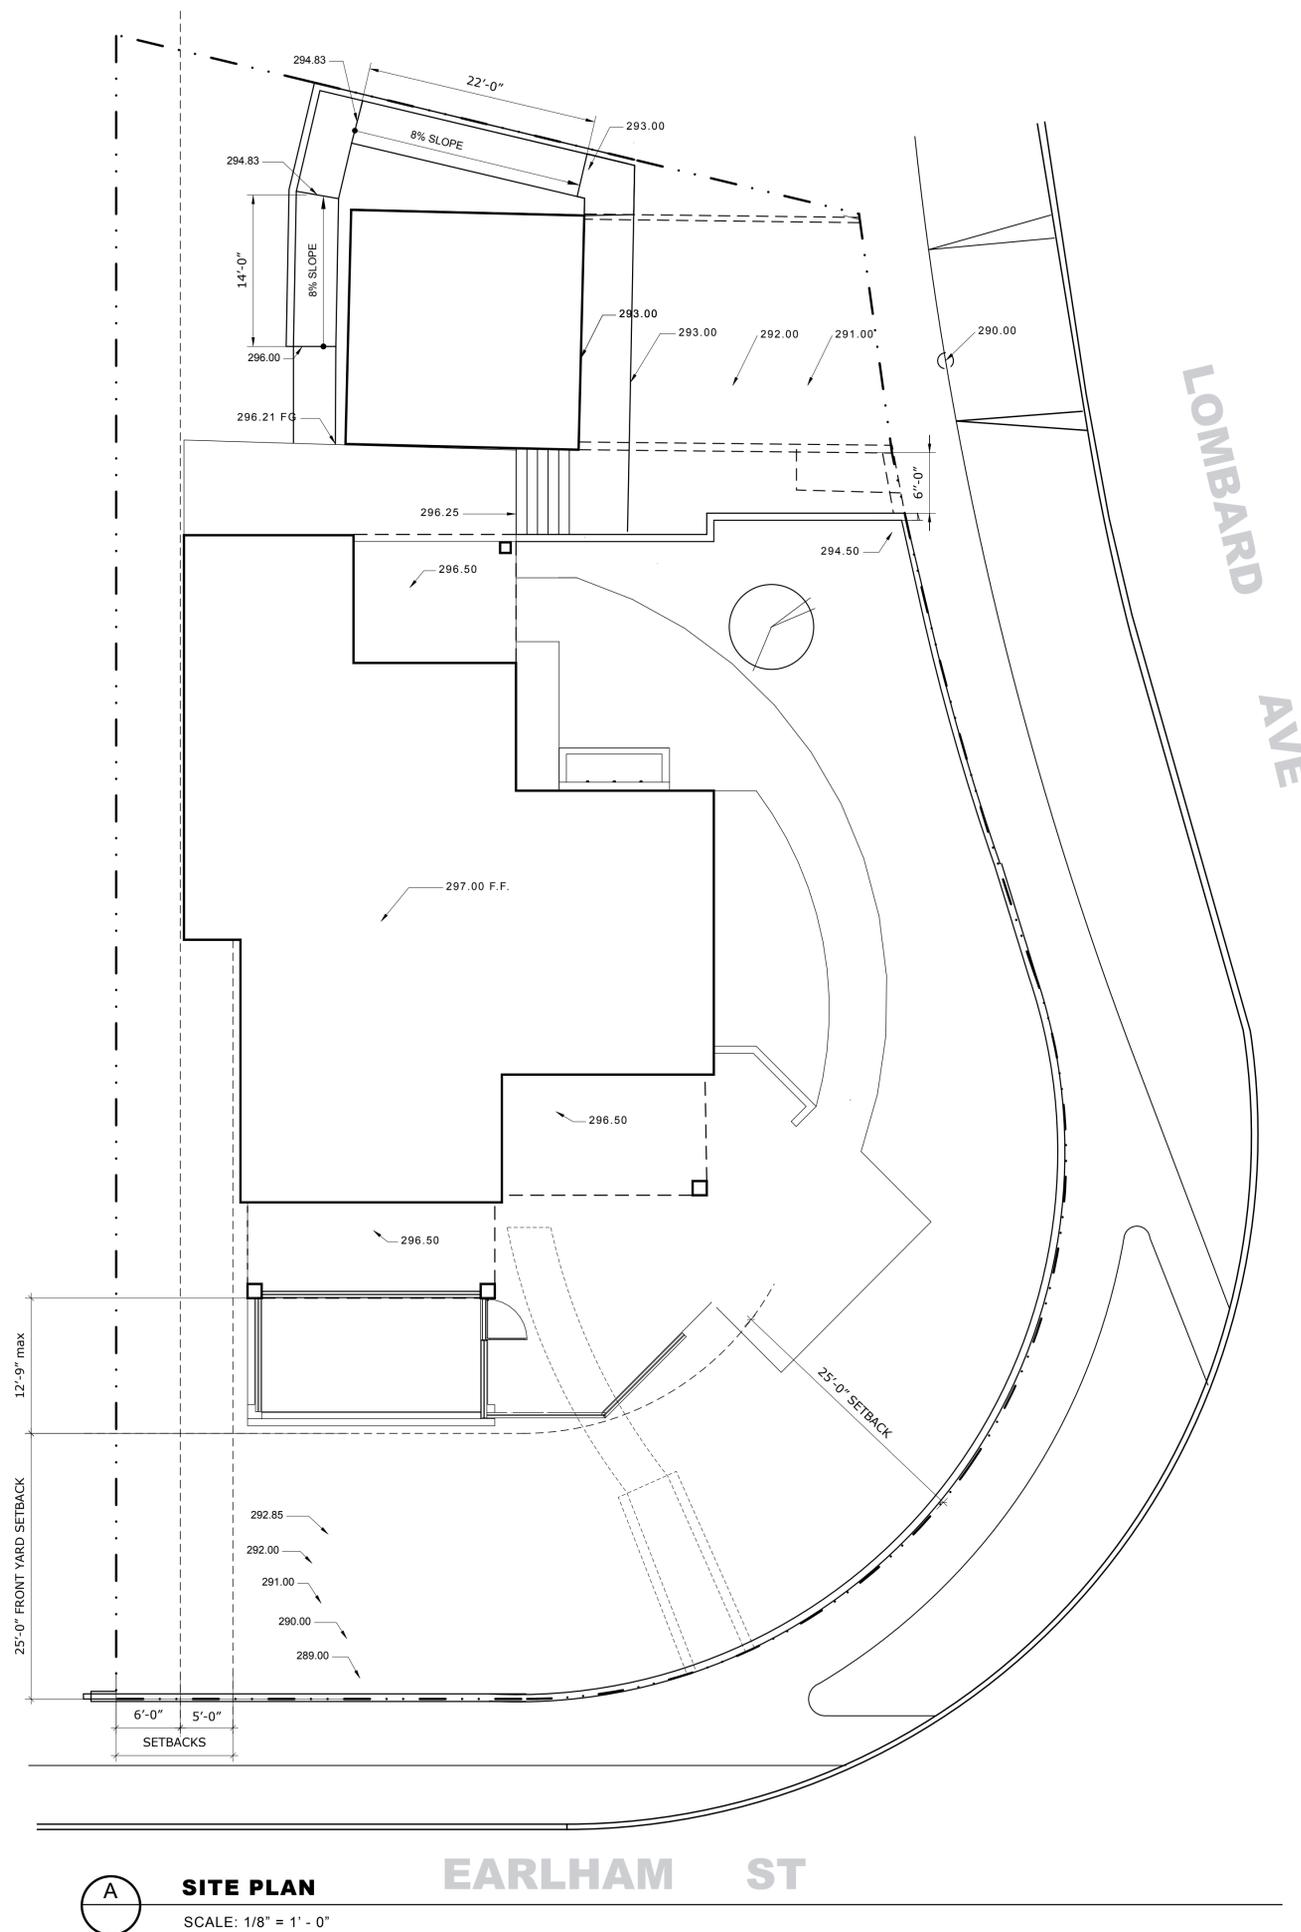

A

SITE PLAN

SCALE: 1/8" = 1' - 0"

EARLAM ST

LOMBARD AVE

ISSUE DATE YYYY-MM-DD

DRAWN BY RH

ARCHITECT
 Robert Habian, AIA
 CA LIC. NO. C25348

REV | DATE | DESCRIPTION

REV	DATE	DESCRIPTION

PROJECT NAME
**STAMPER
 RESIDENCE
 FIRE REBUILD**


PROJECT ADDRESS
 15303 Earlam Street
 Pacific Palisades, CA 90272
 APN: 4412-019-023

OWNER
 John Stamper
 15303 Earlam Street
 Pacific Palisades, CA 90272
 TEL: 323-388-6664

SHEET NAME
**Floor Plan -
 Level1**

SCALE: 1/4" = 1' - 0"

SHEET NUMBER
A2.1

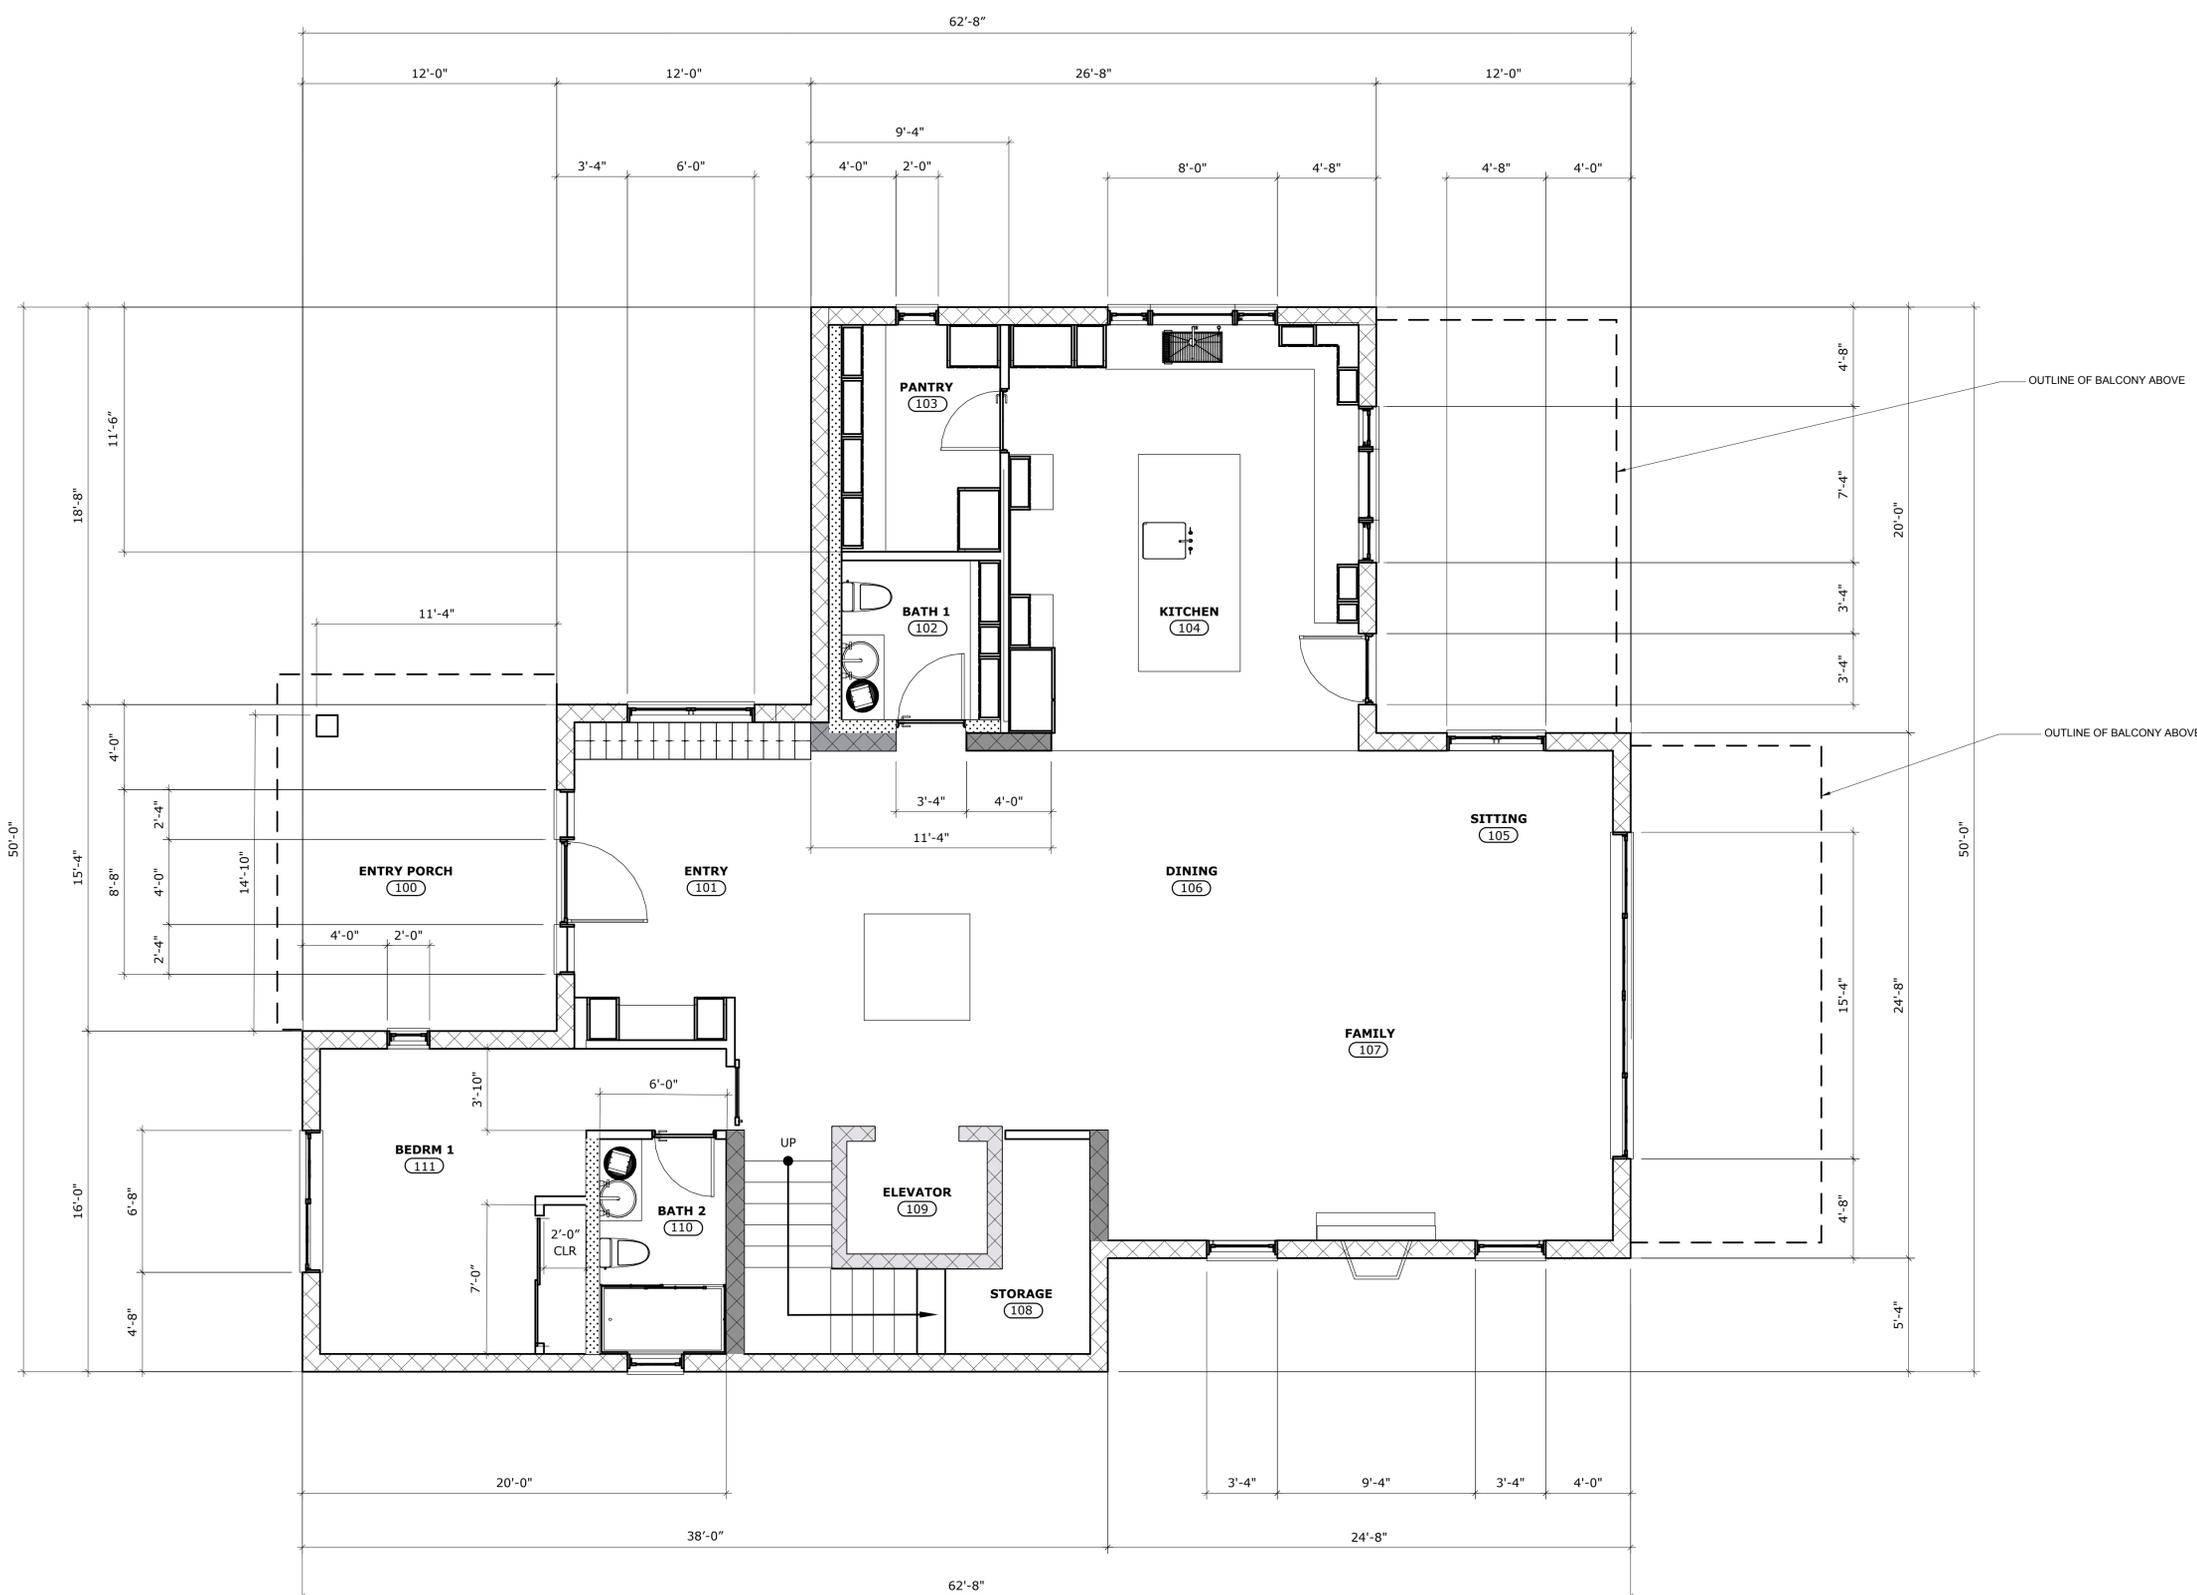

A **FIRST FLOOR PLAN**
 SCALE: 1/4" = 1' - 0"

ISSUE DATE YYYY-MM-DD

DRAWN BY RH

ARCHITECT
 Robert Habian, AIA
 CA LIC. NO. C25348

REV | DATE | DESCRIPTION

REV	DATE	DESCRIPTION

PROJECT NAME

**STAMPER
 RESIDENCE
 FIRE REBUILD**

PROJECT ADDRESS
 15303 Earlam Street
 Pacific Palisades, CA 90272
 APN: 4412-019-023

OWNER
 John Stamper
 15303 Earlam Street
 Pacific Palisades, CA 90272
 TEL: 323-388-6664

SHEET NAME


**Floor Plan -
 Level2**

SCALE: 1/4" = 1' - 0"



SHEET NUMBER

A2.2

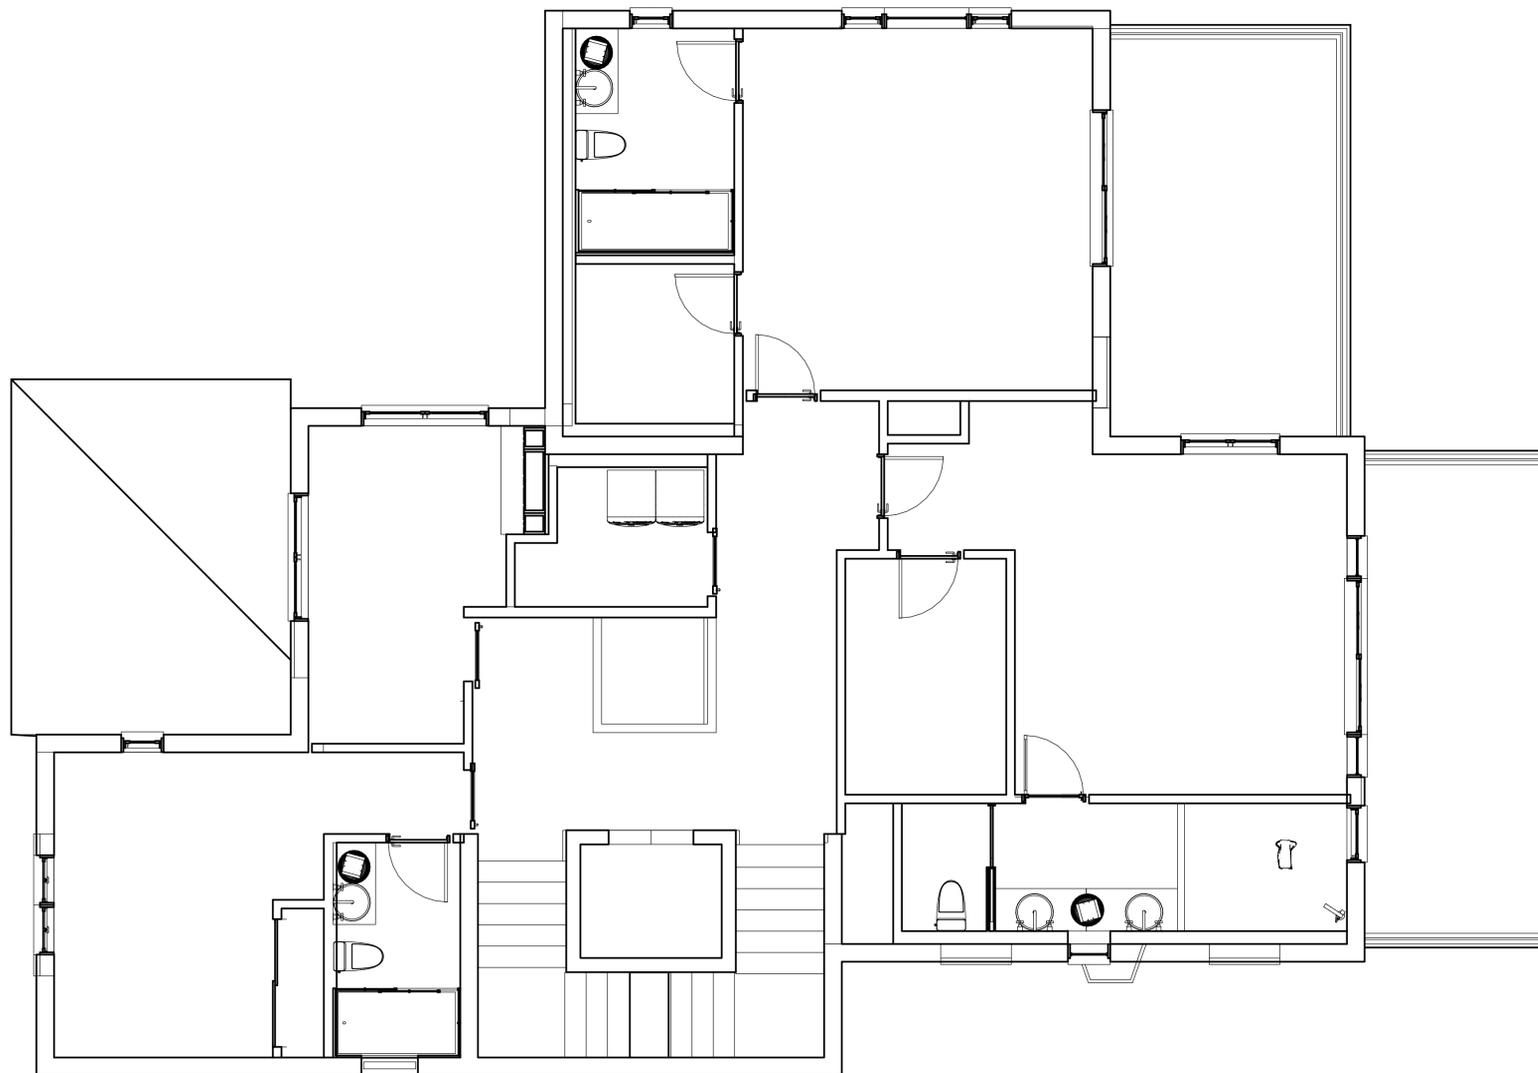

A SECOND FLOOR PLAN

ISSUE DATE YYYY-MM-DD

DRAWN BY RH

ARCHITECT
 Robert Habian, AIA
 CA LIC. NO. C25348

REV | DATE | DESCRIPTION

REV	DATE	DESCRIPTION

PROJECT NAME

**STAMPER
 RESIDENCE
 FIRE REBUILD**

PROJECT ADDRESS
 15303 Earlam Street
 Pacific Palisades, CA 90272
 APN: 4412-019-023

OWNER
 John Stamper
 15303 Earlam Street
 Pacific Palisades, CA 90272
 TEL: 323-388-6664

SHEET NAME


Roof Plan

SCALE: 1/4" = 1' - 0"



SHEET NUMBER

A2.3

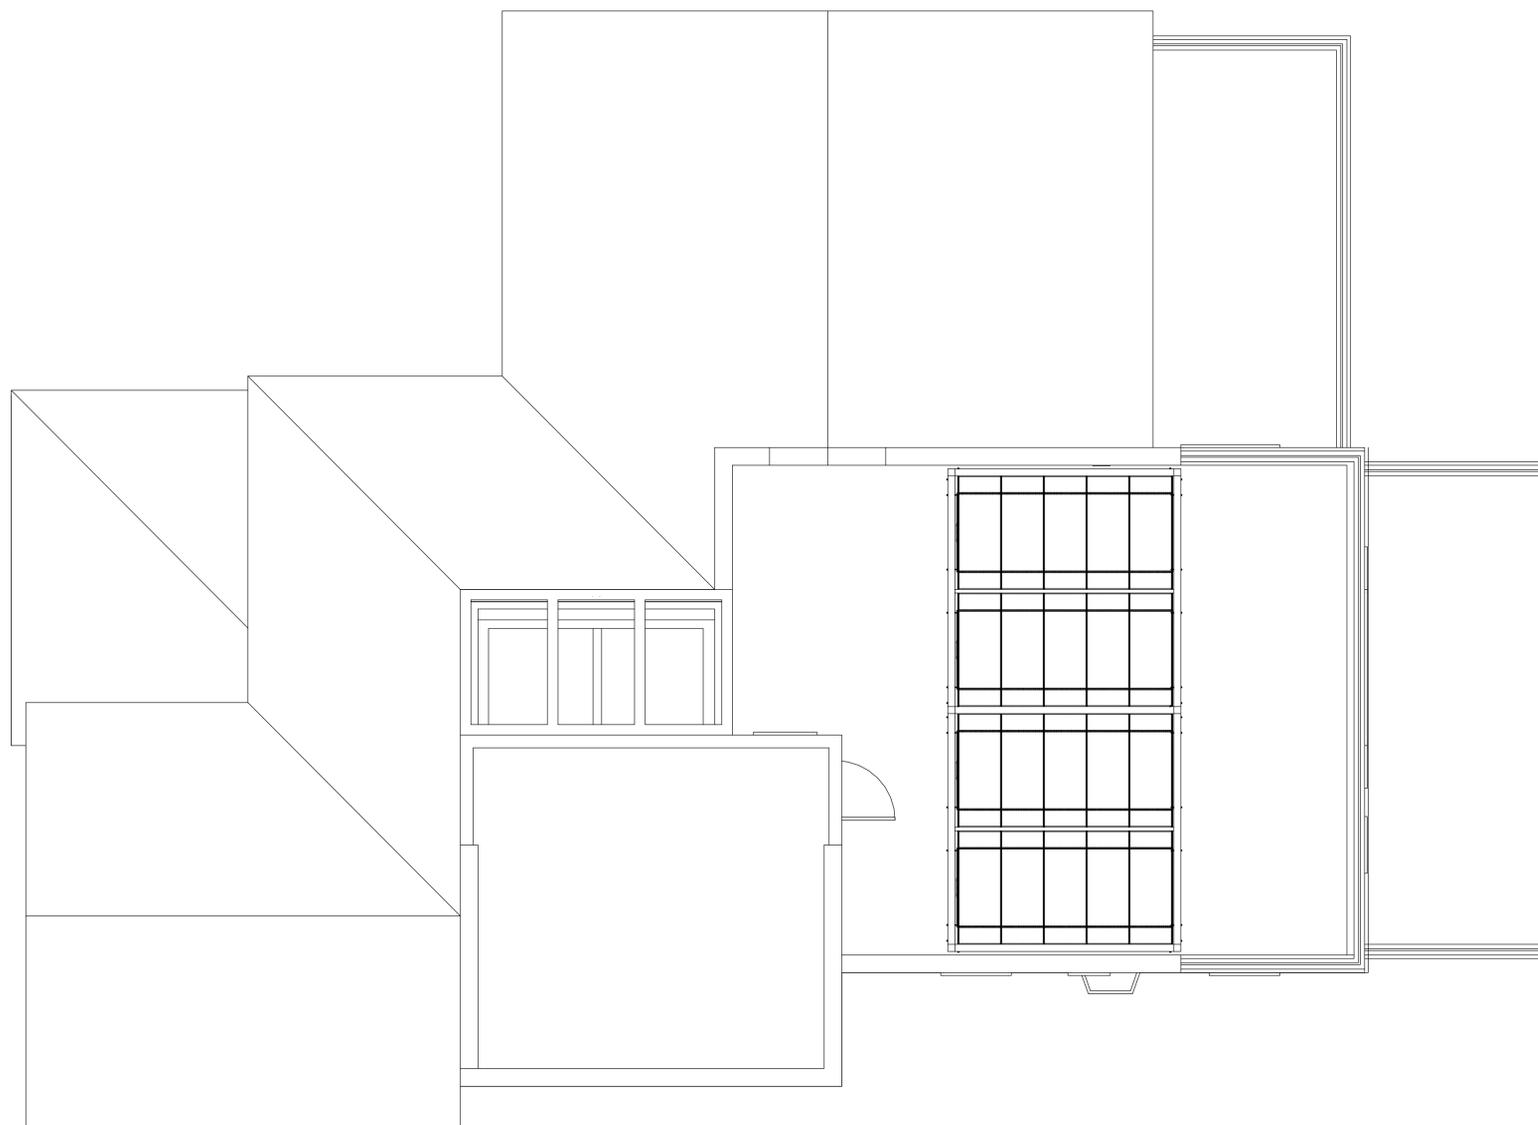

ROOF PLAN

SCALE: 1/4" = 1' - 0"

ISSUE DATE YYYY-MM-DD

DRAWN BY RH

ARCHITECT
 Robert Habian, AIA
 CA LIC. NO. C25348

REV	DATE	DESCRIPTION

PROJECT NAME

**STAMPER
 RESIDENCE
 FIRE REBUILD**


PROJECT ADDRESS
 15303 Earlam Street
 Pacific Palisades, CA 90272
 APN: 4412-019-023

OWNER
 John Stamper
 15303 Earlam Street
 Pacific Palisades, CA 90272
 TEL: 323-388-6664

SHEET NAME


**Exterior
 Elevations N&S**

SCALE: 3/16" = 1' - 0"

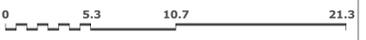

SHEET NUMBER

A3.1

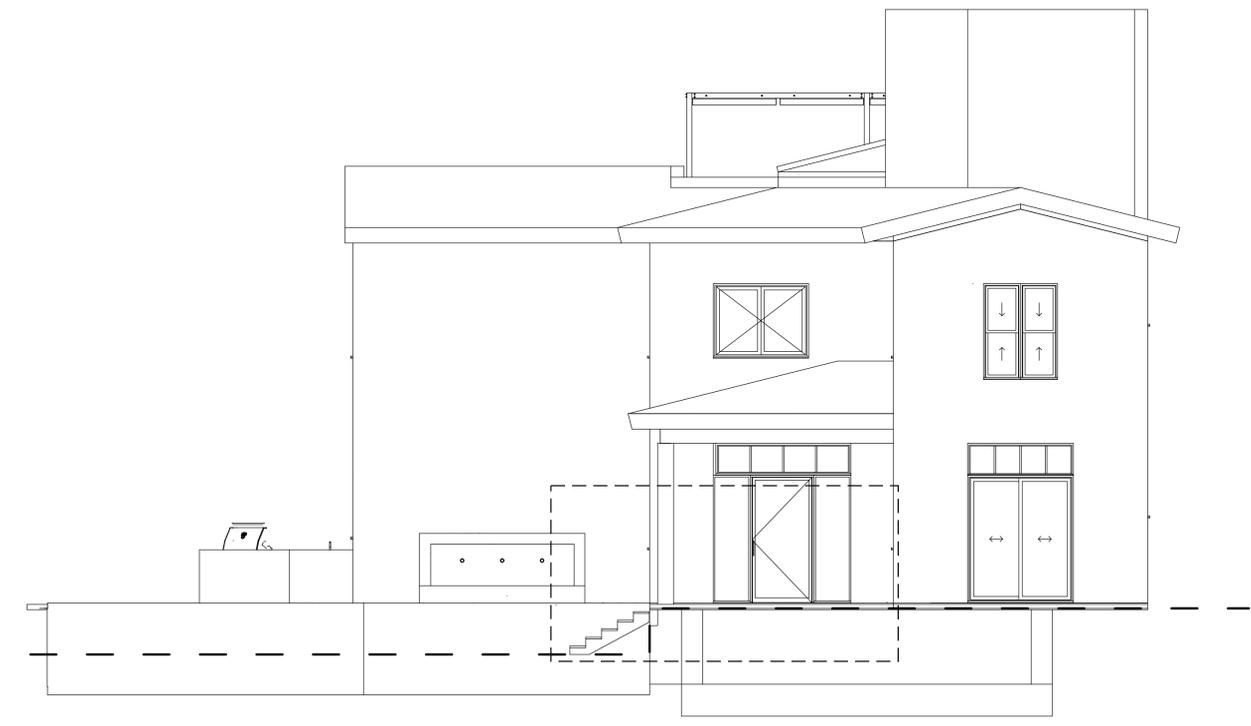

A NORTH ELEVATION
 SCALE: 3/16" = 1' - 0"



B SOUTH ELEVATION
 SCALE: 3/16" = 1' - 0"

ISSUE DATE YYYY-MM-DD

DRAWN BY RH

ARCHITECT
 Robert Habian, AIA
 CA LIC. NO. C25348

REV	DATE	DESCRIPTION

PROJECT NAME

**STAMPER
 RESIDENCE
 FIRE REBUILD**


PROJECT ADDRESS
 15303 Earlam Street
 Pacific Palisades, CA 90272
 APN: 4412-019-023

OWNER
 John Stamper
 15303 Earlam Street
 Pacific Palisades, CA 90272
 TEL: 323-388-6664

SHEET NAME

**Exterior
 Elevations E&W**

SCALE: 3/16" = 1' - 0"

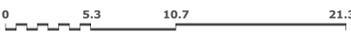


SHEET NUMBER

A3.2



A EAST ELEVATION
 SCALE: 3/16" = 1' - 0"

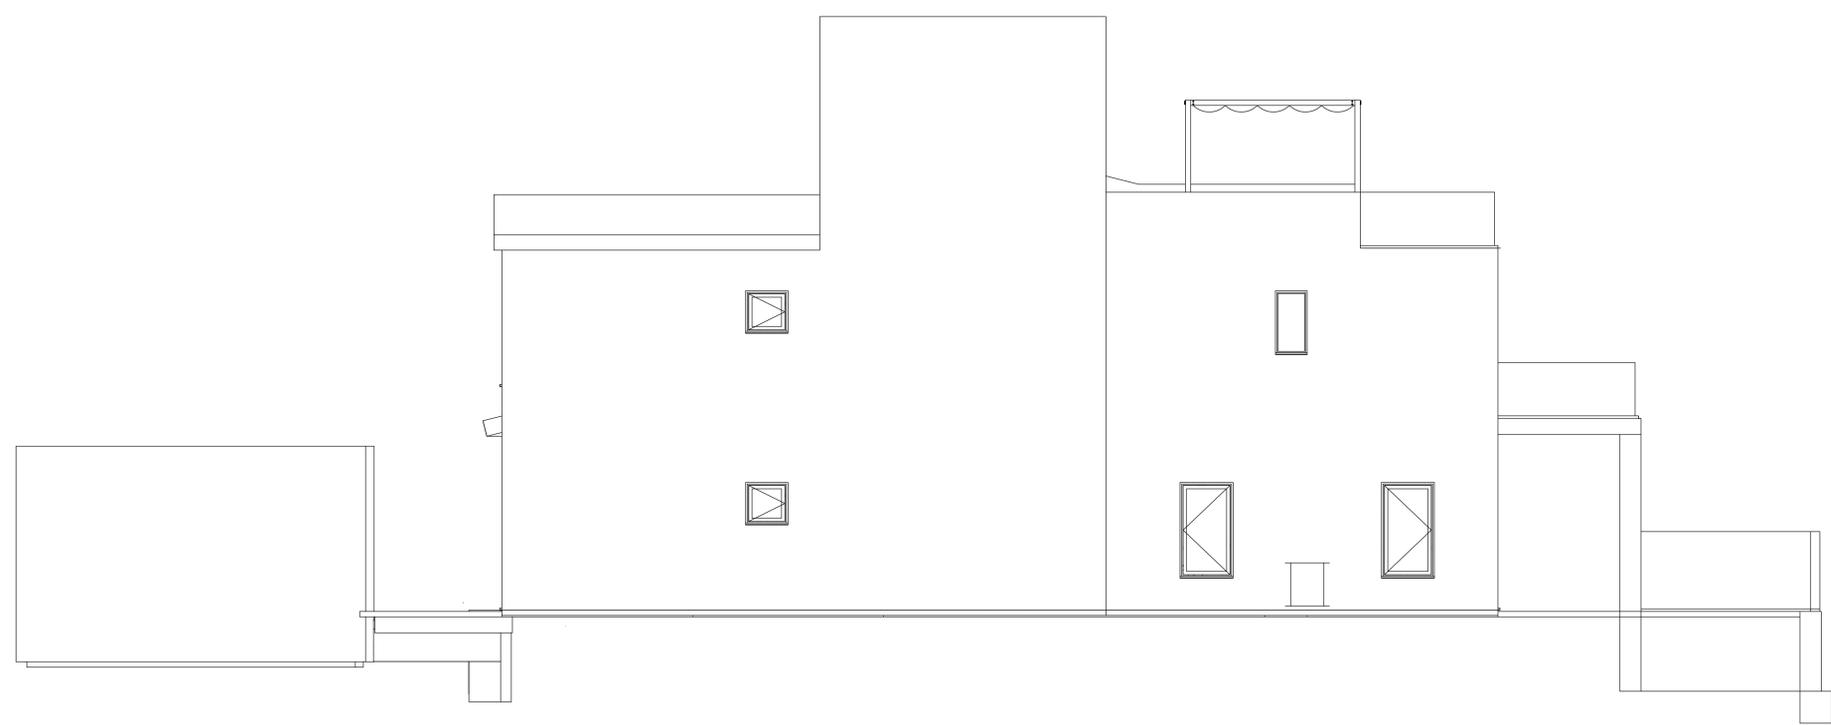

B WEST ELEVATION
 SCALE: 3/16" = 1' - 0"

ISSUE DATE YYYY-MM-DD

DRAWN BY RH

ARCHITECT
 Robert Habian, AIA
 CA LIC. NO. C25348

REV | DATE | DESCRIPTION

REV	DATE	DESCRIPTION

PROJECT NAME

**STAMPER
 RESIDENCE
 FIRE REBUILD**

PROJECT ADDRESS
 15303 Earlam Street
 Pacific Palisades, CA 90272
 APN: 4412-019-023

OWNER
 John Stamper
 15303 Earlam Street
 Pacific Palisades, CA 90272
 TEL: 323-388-6664

SHEET NAME

**Building sections
 (A-A & B-B)**

SCALE: 3/16" = 1' - 0"




SHEET NUMBER

A4.1



A SECTION A-A
 SCALE: 3/16" = 1' - 0"

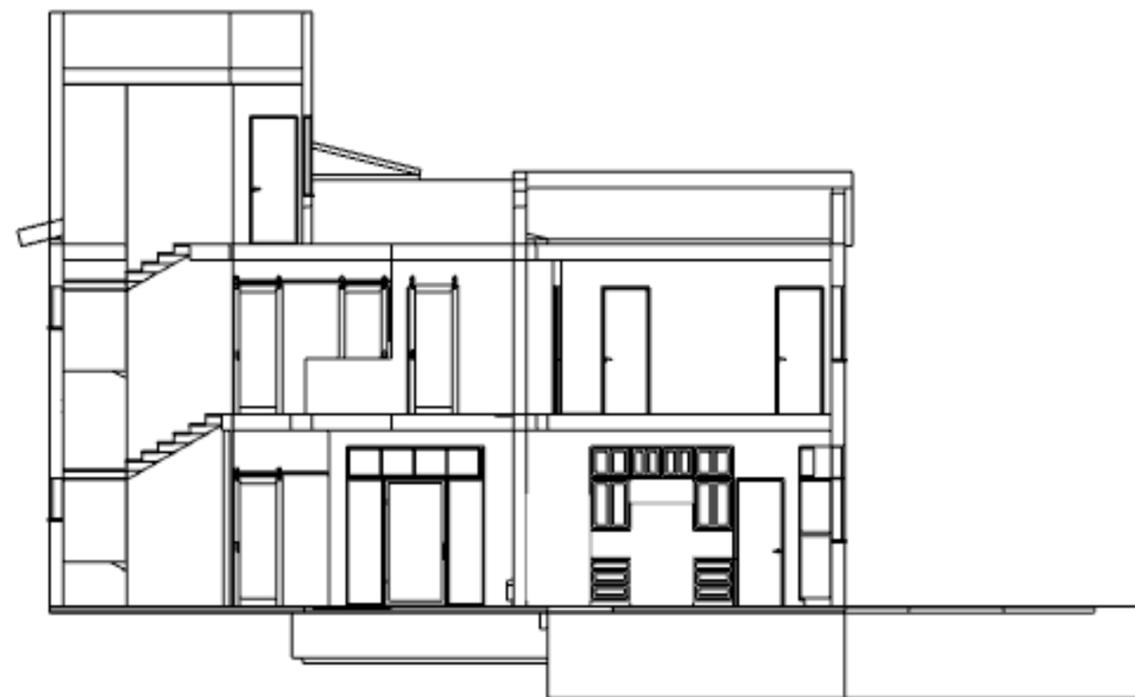

B SECTION B-B
 SCALE: 3/16" = 1' - 0"

ISSUE DATE YYYY-MM-DD

DRAWN BY RH

ARCHITECT
 Robert Habian, AIA
 CA LIC. NO. C25348

REV | DATE | DESCRIPTION

REV	DATE	DESCRIPTION

PROJECT NAME

**STAMPER
 RESIDENCE
 FIRE REBUILD**

PROJECT ADDRESS
 15303 Earlam Street
 Pacific Palisades, CA 90272
 APN: 4412-019-023


OWNER
 John Stampler
 15303 Earlam Street
 Pacific Palisades, CA 90272
 TEL: 323-388-6664

SHEET NAME

**Section
 Perspective
 Level1**

SHEET NUMBER

A4.2

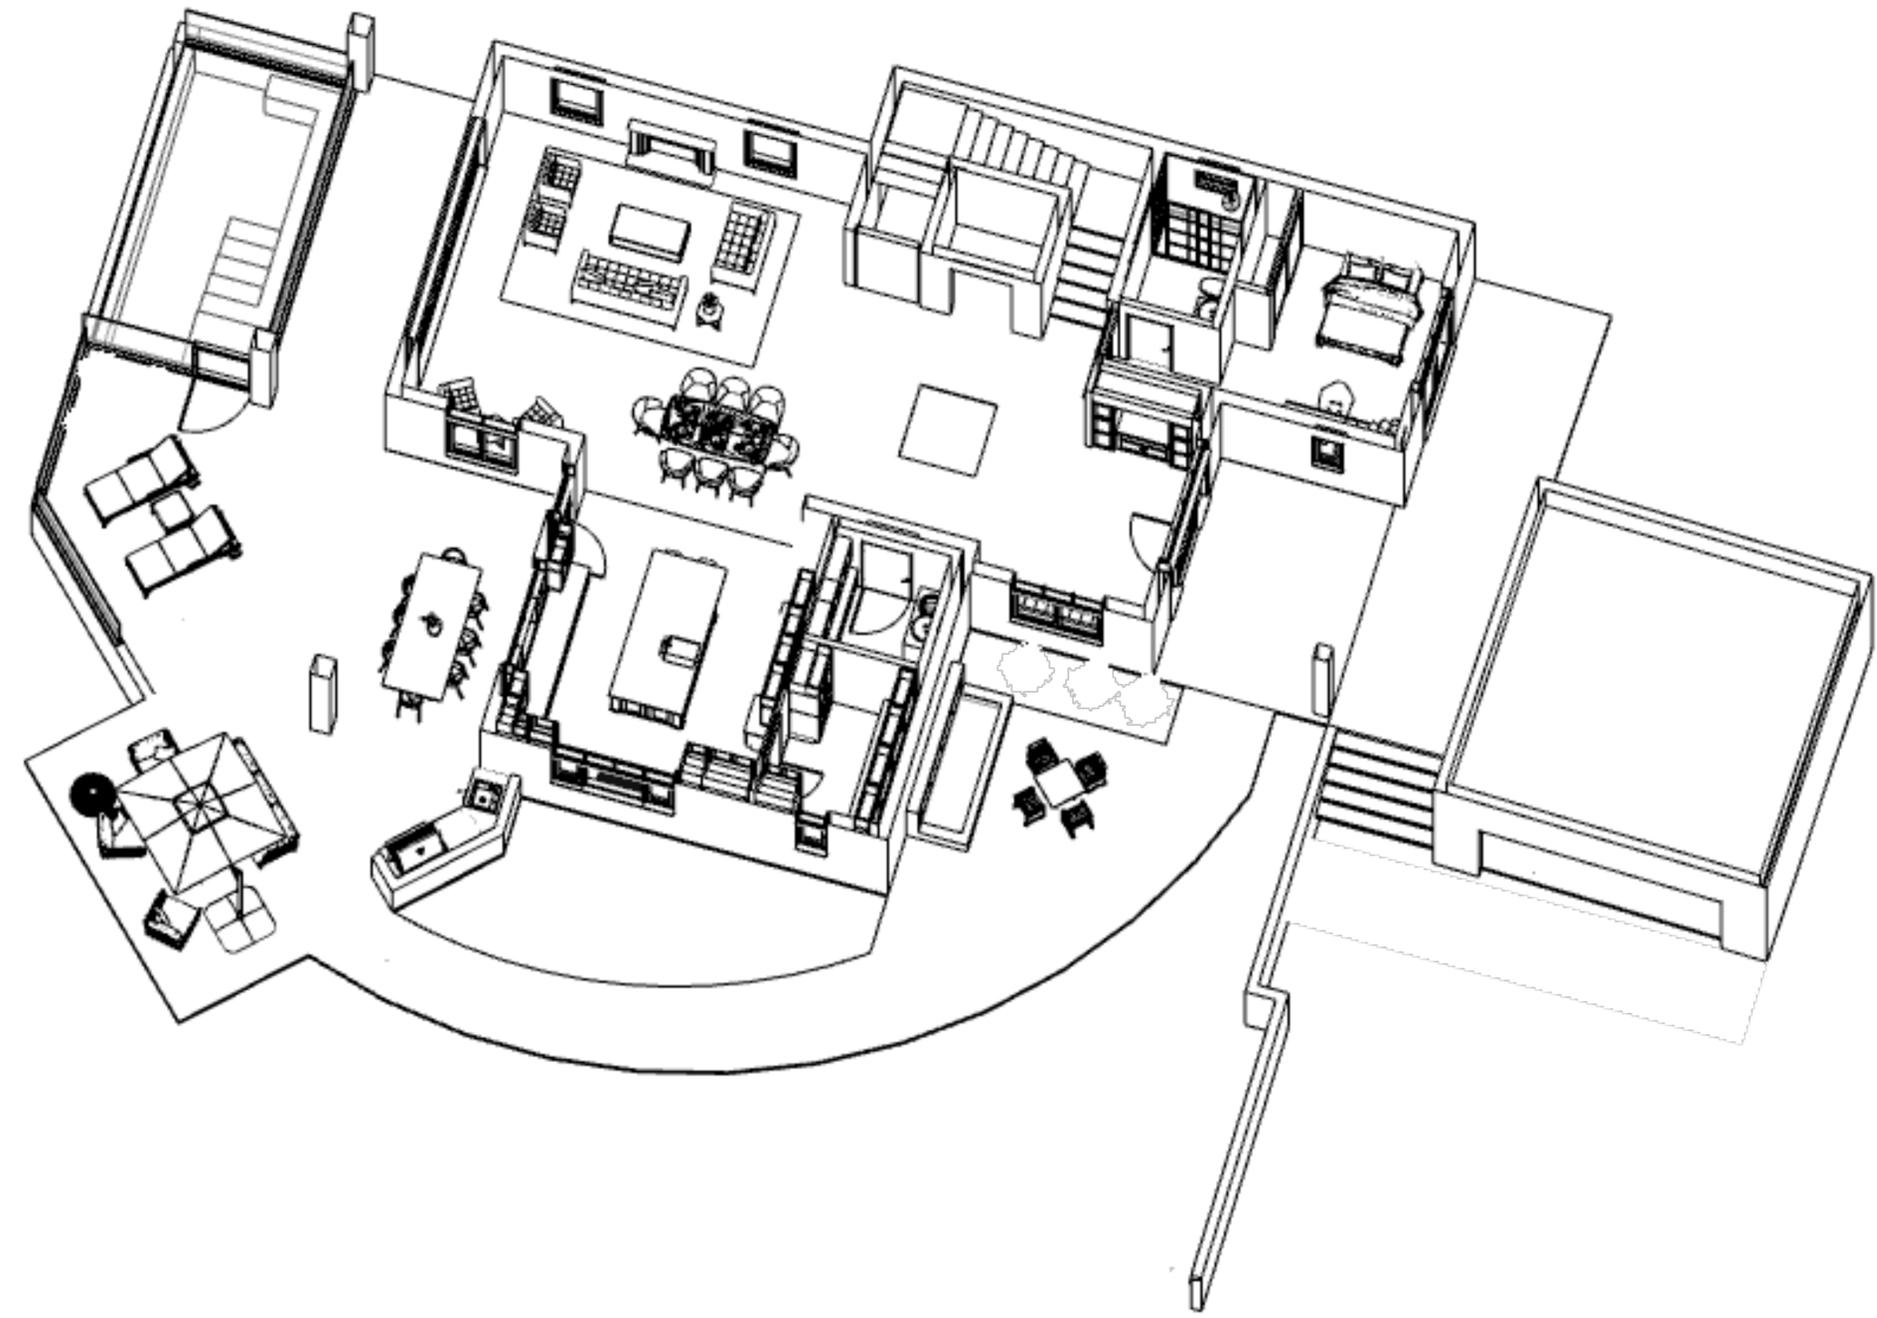

A SECTION PERSPECTIVE - LEVEL 1
 SCALE: NTS

ISSUE DATE YYYY-MM-DD

DRAWN BY RH

ARCHITECT
 Robert Habian, AIA
 CA LIC. NO. C25348

REV | DATE | DESCRIPTION

REV	DATE	DESCRIPTION

PROJECT NAME

**STAMPER
 RESIDENCE
 FIRE REBUILD**

PROJECT ADDRESS
 15303 Earlam Street
 Pacific Palisades, CA 90272
 APN: 4412-019-023


OWNER
 John Stamper
 15303 Earlam Street
 Pacific Palisades, CA 90272
 TEL: 323-388-6664

SHEET NAME

**Section
 Perspective
 Level2**

SHEET NUMBER

A4.3

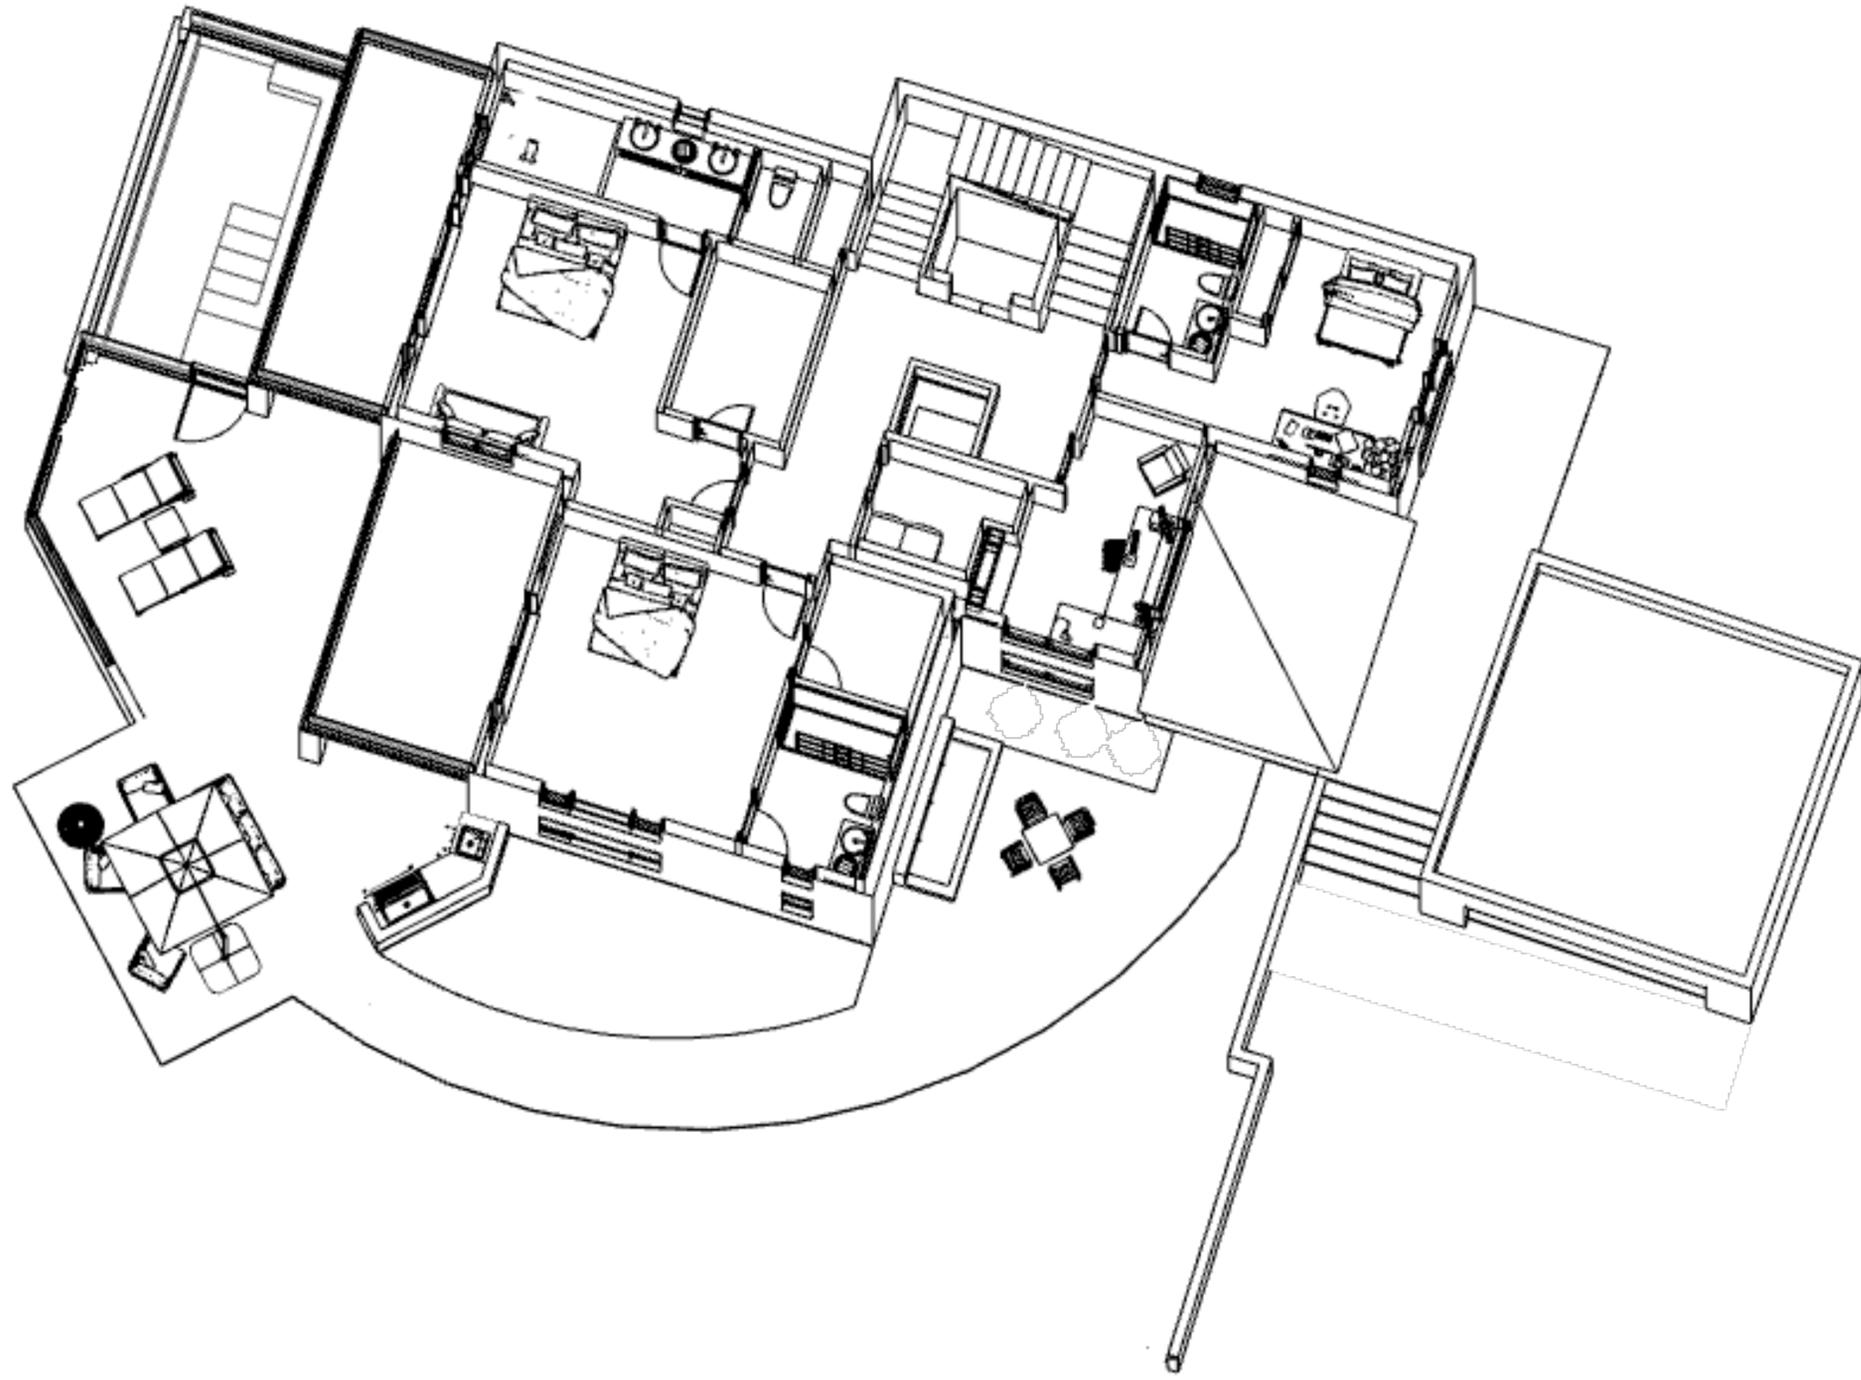

A SECTION PERSPECTIVE - LEVEL 2
 SCALE: NTS

ISSUE DATE YYYY-MM-DD

DRAWN BY RH

ARCHITECT
 Robert Habian, AIA
 CA LIC. NO. C25348

REV	DATE	DESCRIPTION


PROJECT NAME
**STAMPER
 RESIDENCE
 FIRE REBUILD**

PROJECT ADDRESS
 15303 Earlam Street
 Pacific Palisades, CA 90272
 APN: 4412-019-023

OWNER
 John Stamper
 15303 Earlam Street
 Pacific Palisades, CA 90272
 TEL: 323-388-6664

SHEET NAME
 Section
 Perspective
 Level3

SHEET NUMBER
A4.4

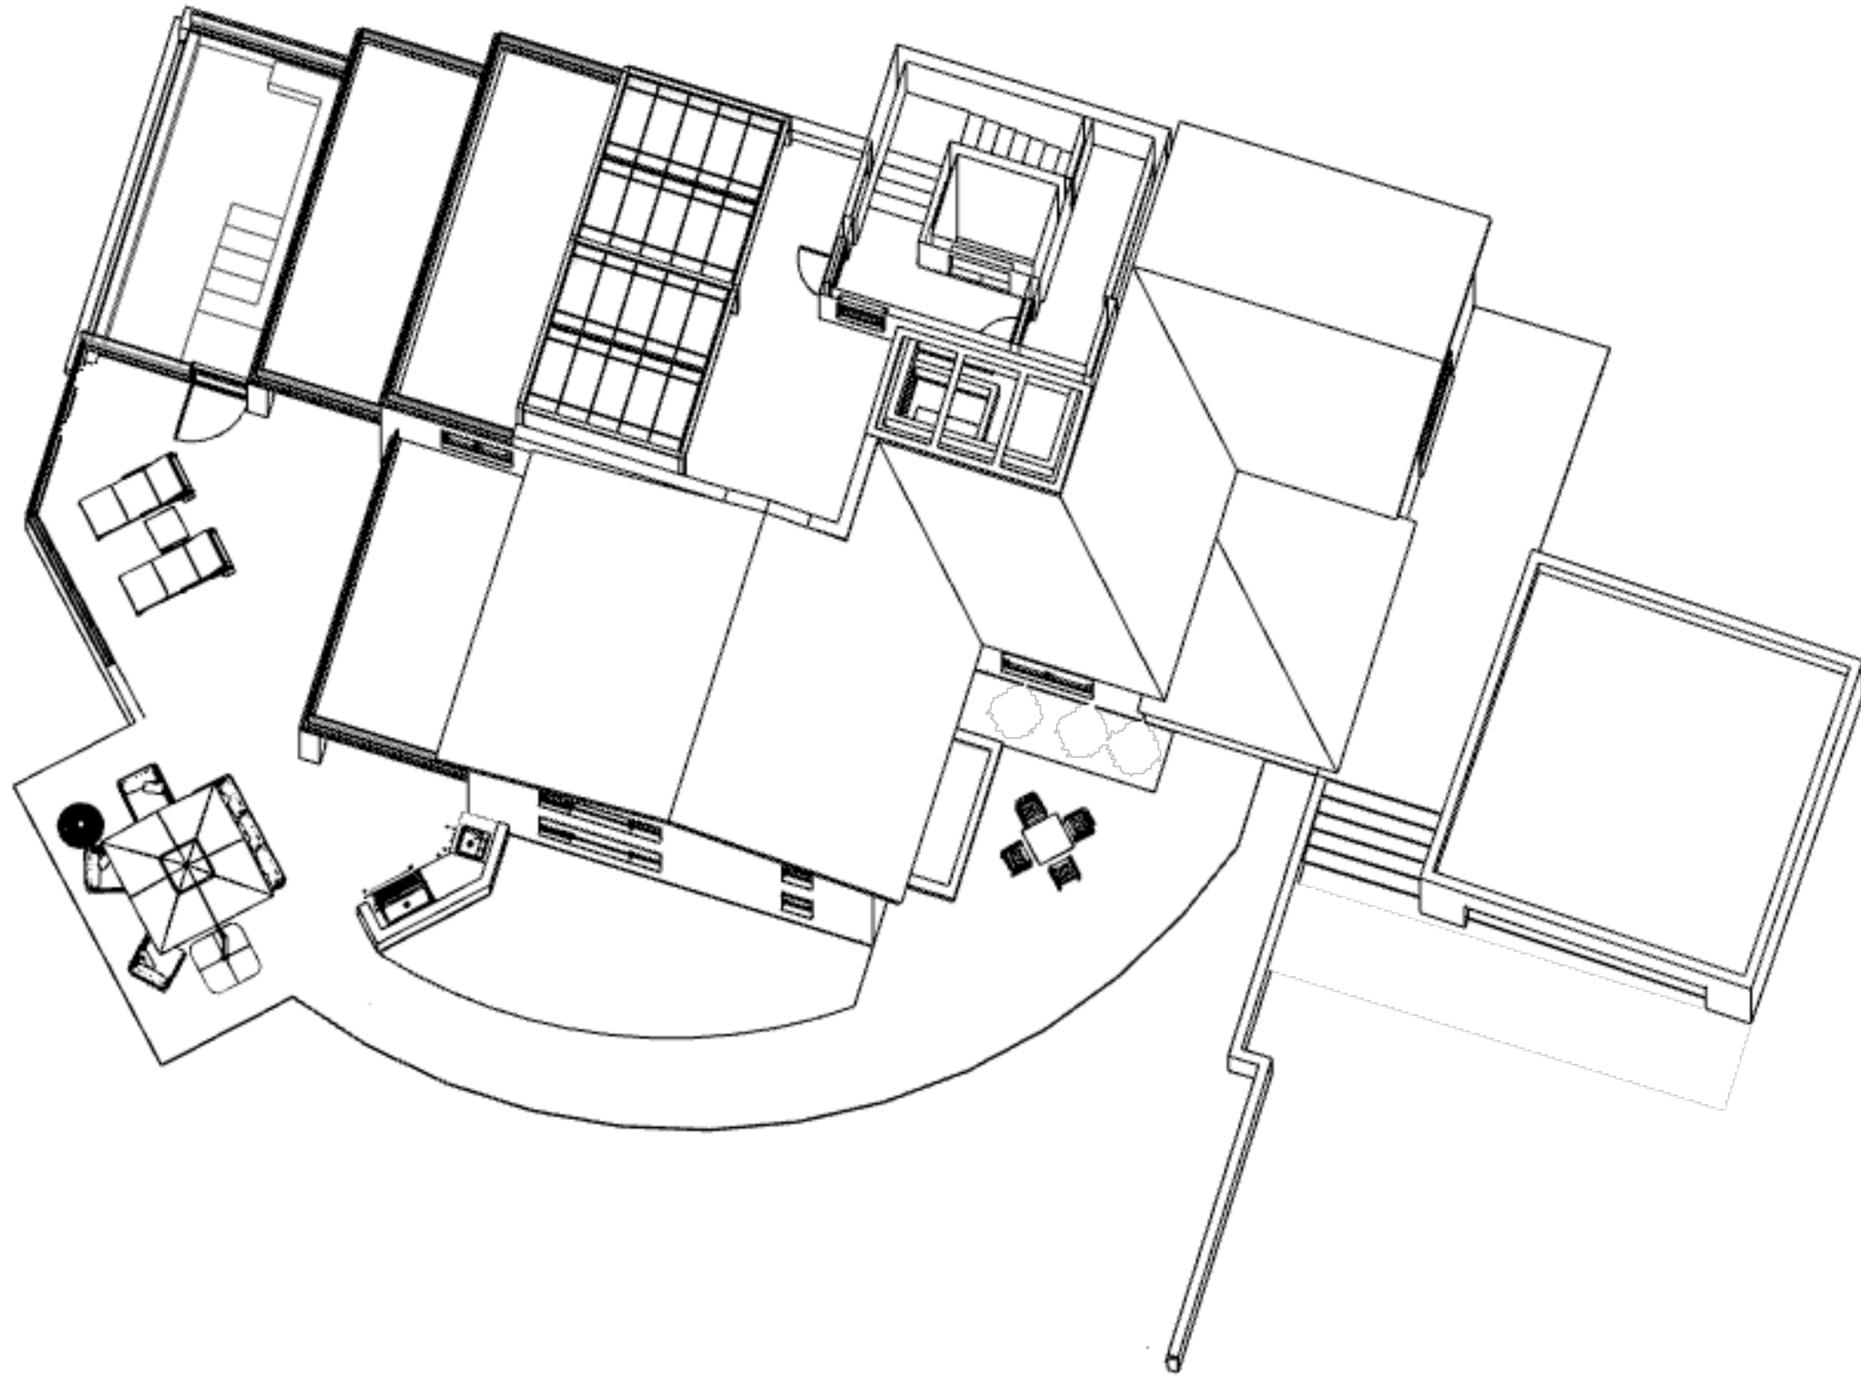

A SECTION PERSPECTIVE - LEVEL 3
 SCALE: NTS

ISSUE DATE YYYY-MM-DD

DRAWN BY RH

ARCHITECT
 Robert Habian, AIA
 CA LIC. NO. C25348

REV | DATE | DESCRIPTION

REV	DATE	DESCRIPTION

PROJECT NAME

**STAMPER
 RESIDENCE
 FIRE REBUILD**

PROJECT ADDRESS
 15303 Earlam Street
 Pacific Palisades, CA 90272
 APN: 4412-019-023


OWNER
 John Stamper
 15303 Earlam Street
 Pacific Palisades, CA 90272
 TEL: 323-388-6664

SHEET NAME

**Exterior
 Perspectives**

SHEET NUMBER


A4.5

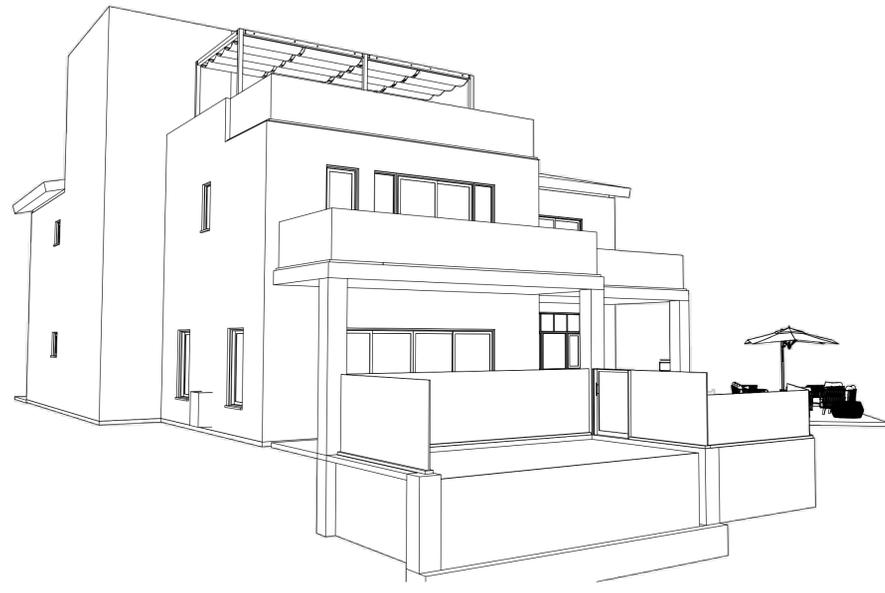


A **EXTERIOR PERSPECTIVE LOOKING NORTHEAST**
 SCALE: NTS



B **EXTERIOR PERSPECTIVE LOOKING SOUTH**
 SCALE: NTS

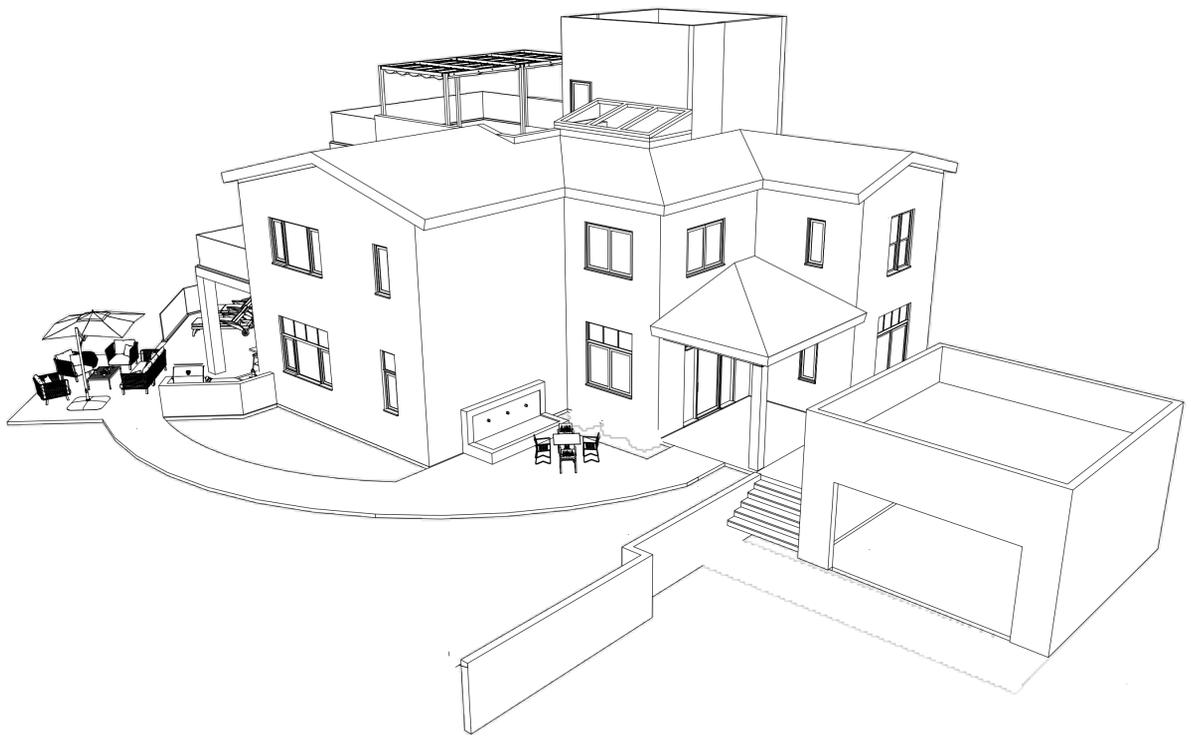


C **BIRDSEYE PERSPECTIVE LOOKING SOUTHWEST**
 SCALE: NTS

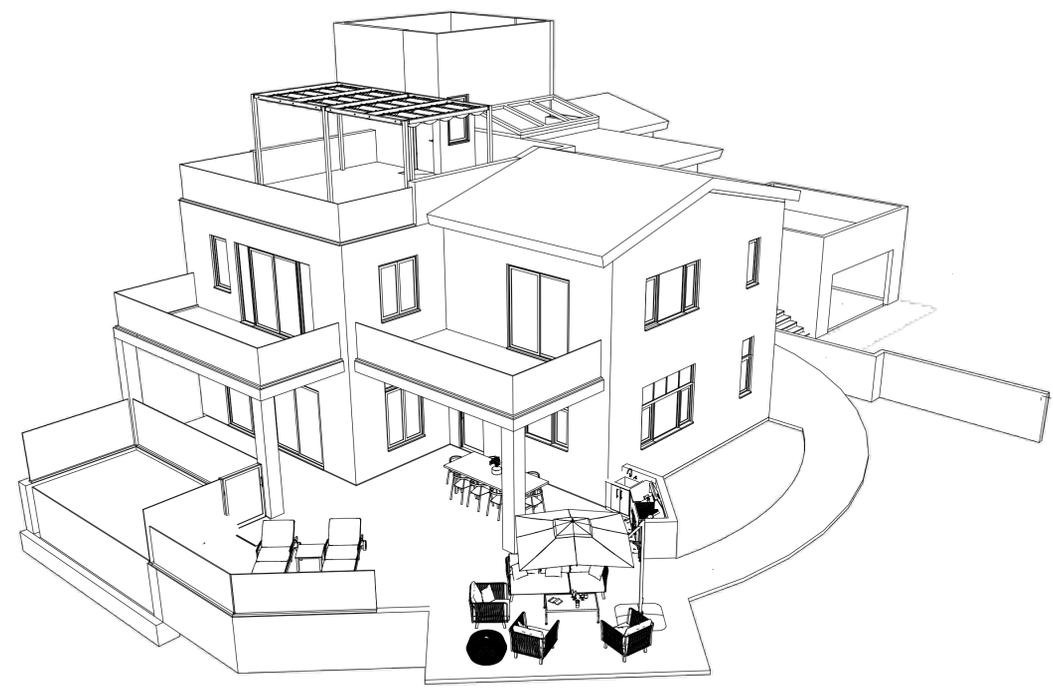

D **BIRDSEYE PERSPECTIVE LOOKING NORTHWEST**
 SCALE: NTS




A **EXTERIOR PERSPECTIVE/TOPO - LOOKING NORTHWEST**
SCALE: NTS

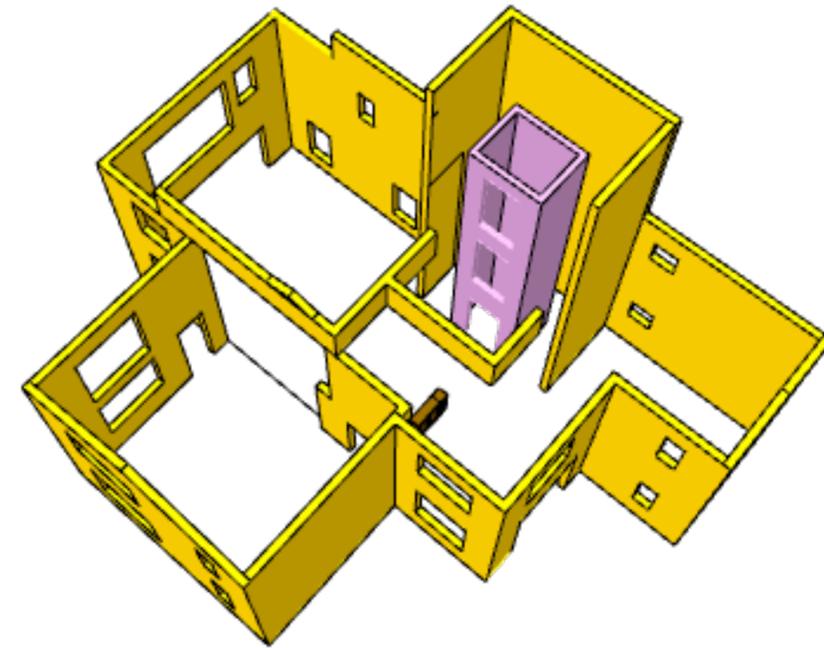

B **CONCRETE MASONRY SHELL PERSPECTIVE 1**
SCALE: NTS



C **EXTERIOR PERSPECTIVE/TOPO - LOOKING SOUTHEAST**
SCALE: NTS

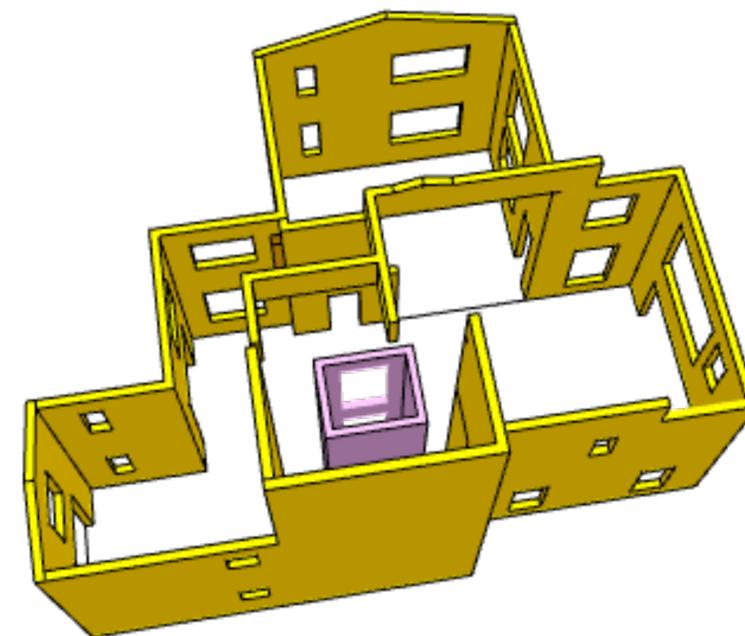

D **CONCRETE MASONRY SHELL PERSPECTIVE 2**
SCALE: NTS

ISSUE DATE YYYY-MM-DD

DRAWN BY RH

ARCHITECT
Robert Habian, AIA
CA LIC. NO. C25348

REV	DATE	DESCRIPTION

PROJECT NAME
**STAMPER
RESIDENCE
FIRE REBUILD**

PROJECT ADDRESS
15303 Earlam Street
Pacific Palisades, CA 90272
APN: 4412-019-023

OWNER
John Stamper
15303 Earlam Street
Pacific Palisades, CA 90272
TEL: 323-388-6664

SHEET NAME
Exterior Topo &
CMU
Perspectives

SHEET NUMBER
A4.6